


A3

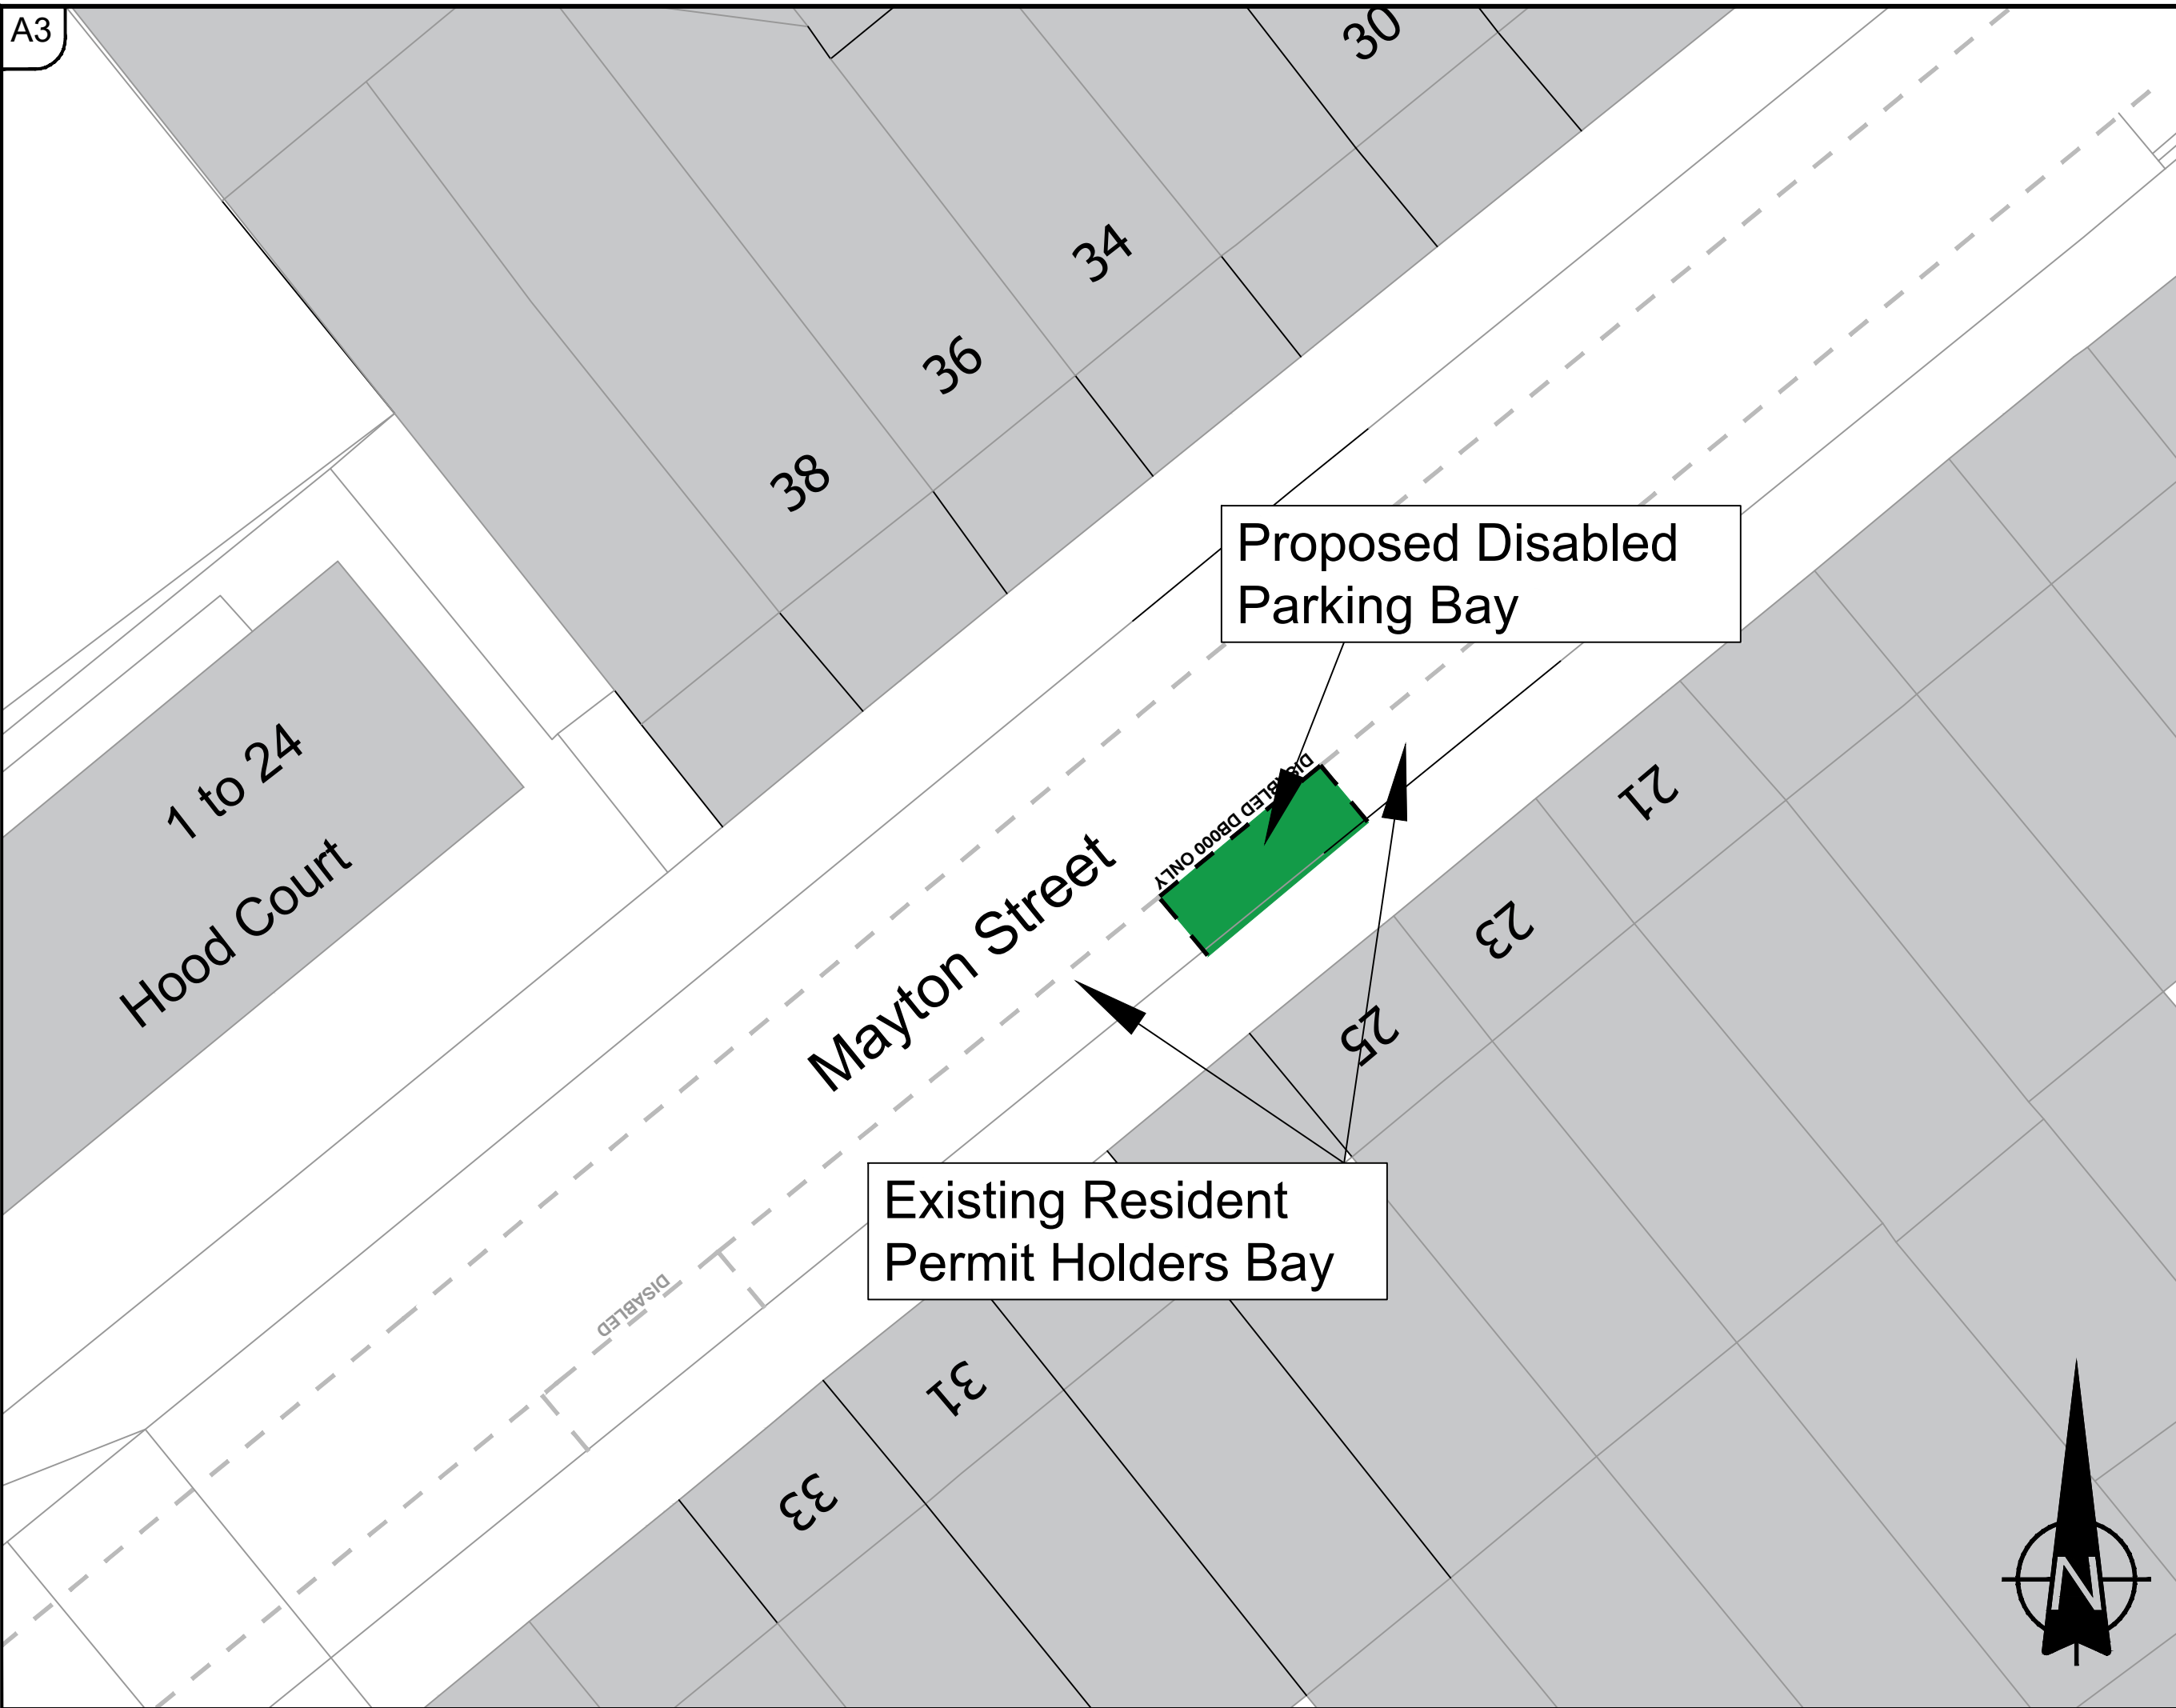

Key

- Existing
- Proposed

Proposed Disabled Parking Bay

Existing Resident Permit Holders Bay

ISLINGTON
 Environment & Regeneration
 Public Realm Service
 Interim Service Director
 Tony Ralph
 Islington Council

Project
Dedicated Disabled Bay Mayton Street

Drawing
Mayton Street Proposed Dedicated Disabled Bay

Scale	N.T.S.	Date	06/01/20
Designed	R.G.	Checked	D.K.
Drawn	R.G.	Approved	D.K.

Drg. No.	Revision
1	

