


Key

- Existing
- Proposed

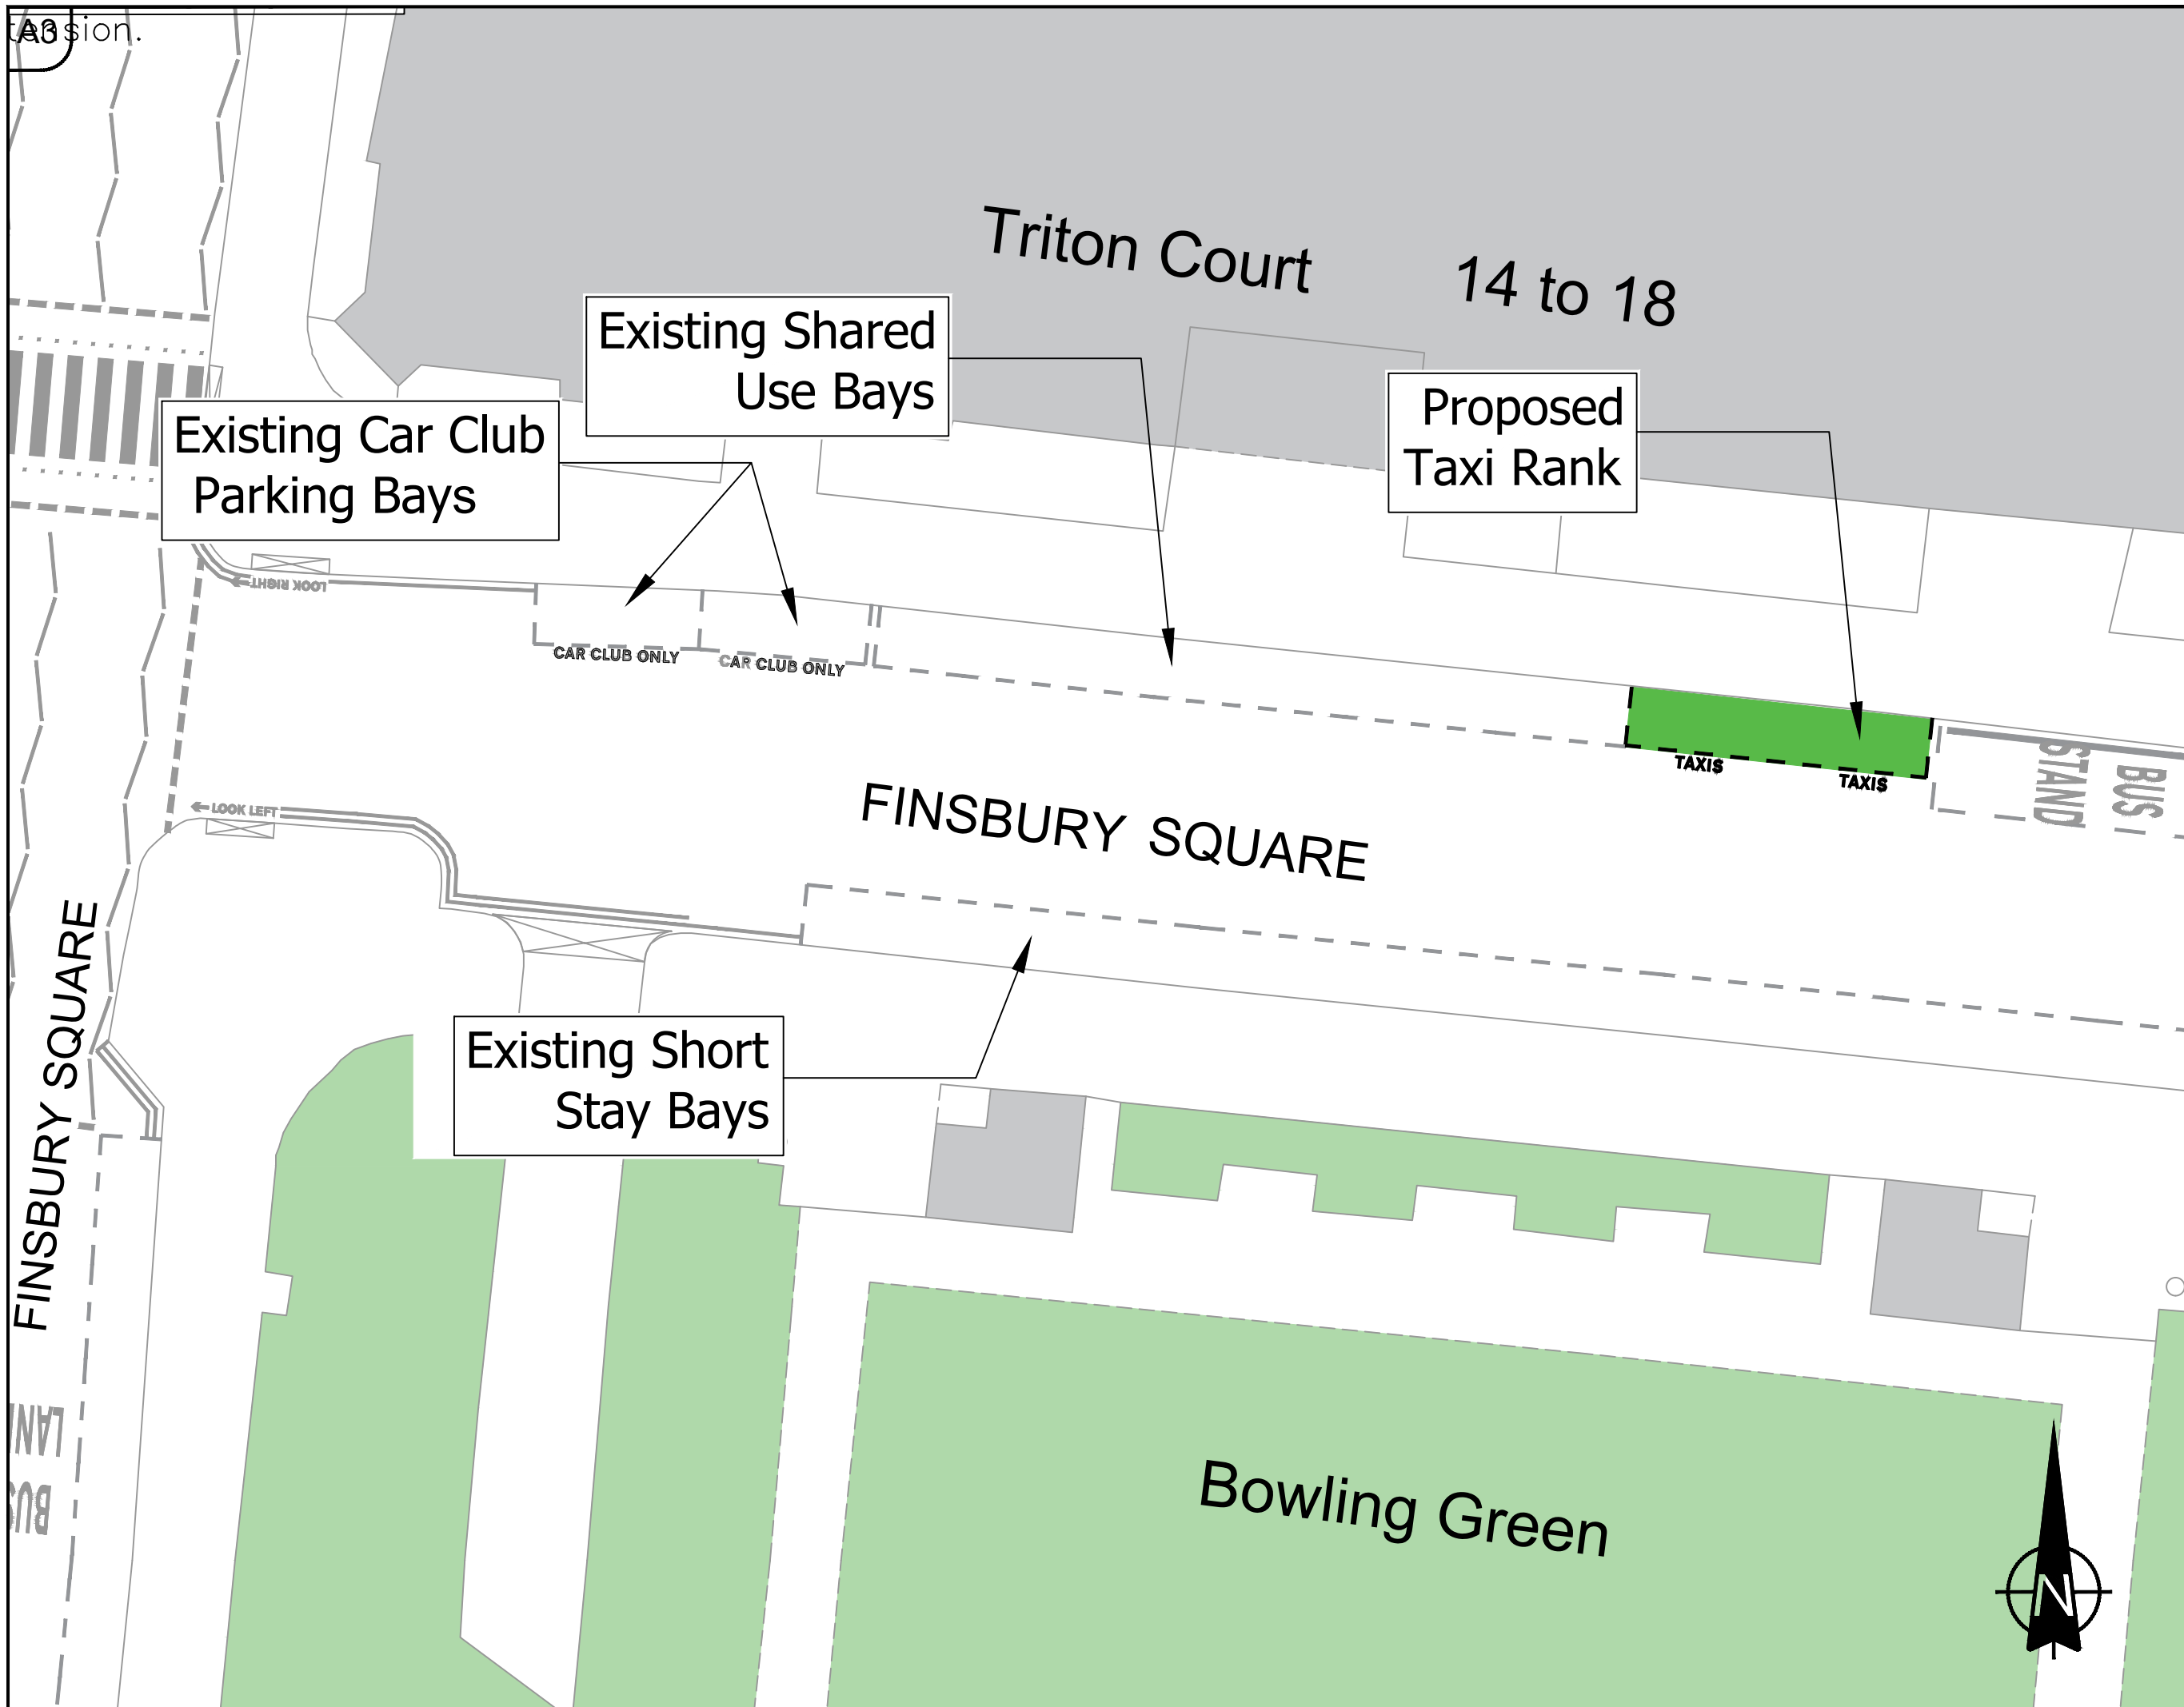

ISLINGTON
 Environment & Regeneration
 Public Realm Service
 Assistant Director of Street Management
 Bram Kainth
 222 Upper Street, London, N1 1XR

Project Finsbury Square			
Drawing Taxi Rank - Finsbury Square Proposal			
Scale 1:200@ A3		Date 07/12/2020	
Designed DK	Drawn RG	Checked DK	Approved DK

Drg. No. 1	Revision
---------------	----------