


SECTION 1

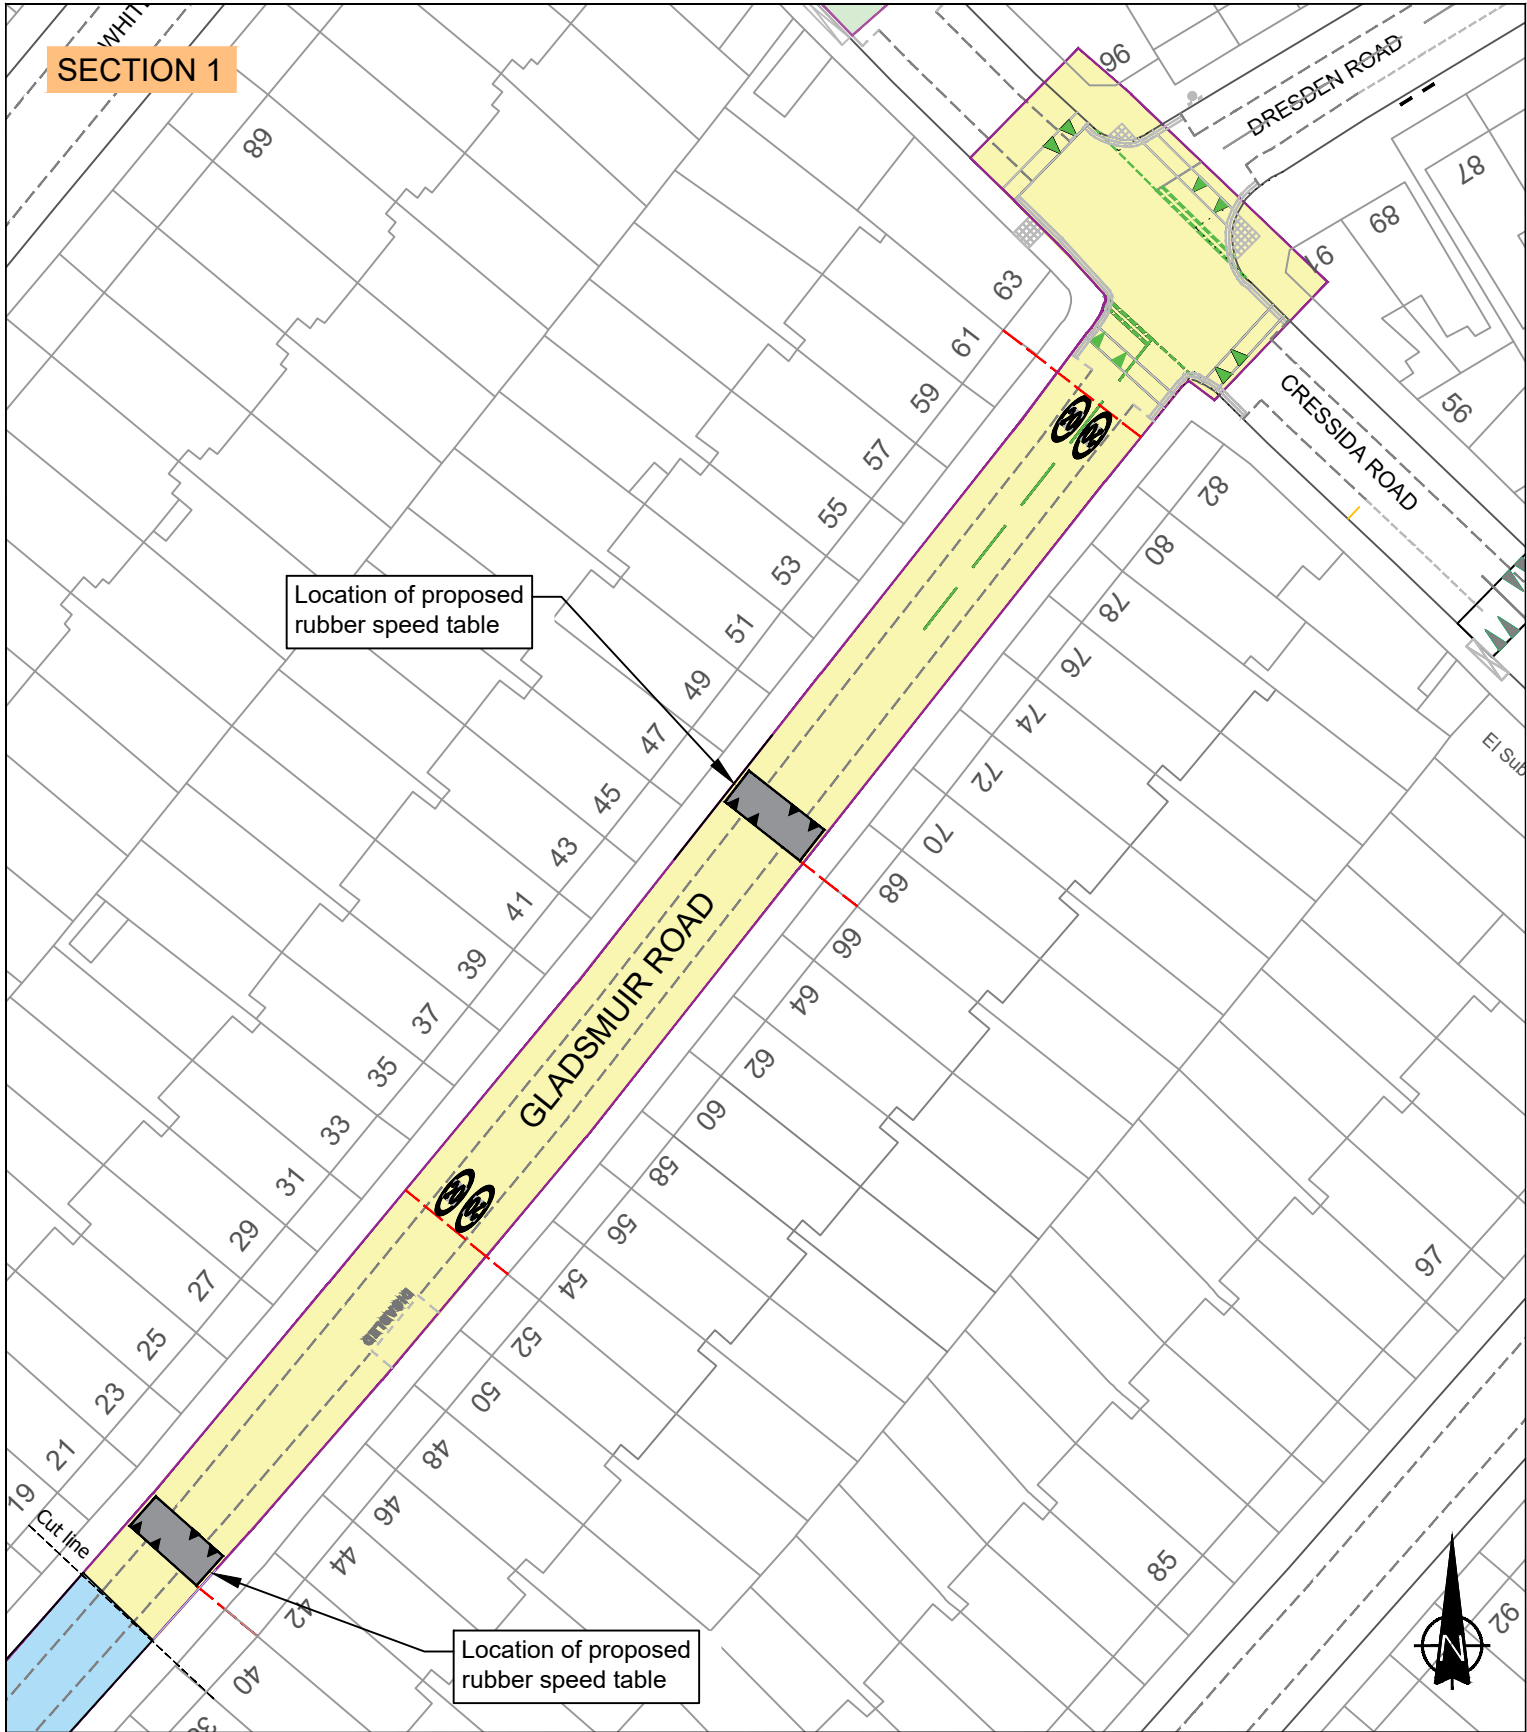

Location of proposed rubber speed table

Location of proposed rubber speed table

- Key**
- Existing to be retained
 - Proposed new road markings
 - Proposed existing road markings to be refreshed
 - Boundary line
 - Area of proposed changes
 - Proposed rubber speed table

This drawing has been produced by and is the property of the London Borough of Islington. No responsibility will be accepted by the Council for any unauthorised use of drawings or documents by a third party. NOTE: DO NOT SCALE OFF THIS DRAWING.

© Crown copyright and database rights 2022 Ordnance Survey 100017661.

Job Title:
Proposed traffic calming measures on Gladsmuir Road

Drawing Title:
Proposed traffic calming measures

Section 1

ISLINGTON
Traffic and Parking
Islington Council
1 Cottage Road, London N7 8TP
Tel:
Mob:
Email:

Martijn Coojmans
Director of Climate Change and Transport

Scale @ A2 NTS
Date: 20/12/2022
Drawn by: RG
Chkd/Appd by: CJ

Rev	Date	Description	By	Rev
		Drawing Number	1v1	