

London Borough of Islington

Traffic Management Order

2023/007

The Islington (Free Parking Places, Loading Places and Waiting, Loading and Stopping Restrictions) (Amendment No. 3) Order 2023

Made on ... 13 January 2023
Coming into operation on ... 13 January 2023

The Council of the London Borough of Islington, after consulting the Commissioner of Police of the Metropolis, in exercise of the powers conferred by sections 6 and 124 of and Part IV of Schedule 9 to the Road Traffic Regulation Act 1984^a, as amended by the Local Government Act 1985^b, and of all other powers thereunto enabling, hereby make the following Order:-

Citation and commencement

1. This Order may be cited as The Islington (Free Parking Places, Loading Places and Waiting, Loading and Stopping Restrictions) (Amendment No. 3) Order 2023 and shall come into force on the 13th of January 2023.

Interpretation

2. (1) In this Order:

“Council” means the Council of the London Borough of Islington;

“map schedule legend” means the map schedule legend attached to the Order of 2023 which, when used in conjunction with a map tile, identifies the specific type of parking place or loading place designated by or waiting restriction or loading restriction provided by this Order and the specific type of parking place and loading place designated by or waiting, loading or stopping restriction provided by the Order of 2023 and, where specified, certain of their governing provisions;

“map tile” means an individual map with a specific tile reference, being part of the map based schedule attached to this Order;

^a 1984 c.27

^b 1985 c.51

“map based schedule” means the collection of map tiles attached to and to be read in conjunction with this Order and listed in Schedule 1 to this Order which depicts the parking places designated by and the waiting restrictions and loading restrictions provided by this Order and the parking places and loading places designated by and waiting restrictions, loading restrictions and stopping restrictions provided by the Order of 2016 and, in conjunction with either the map schedule legend or a map tile label, or both, identifies the type of each particular parking place or loading place or length of waiting restrictions, loading restrictions or stopping restrictions, and, where specified, certain of their governing provisions:

Provided that the Council does not accept responsibility for any inaccuracies contained in the Ordnance Survey data relied upon to create the map based schedule and where a parking place, loading place or length of waiting restrictions, loading restrictions or stopping restrictions is depicted in the map based schedule, that parking place, loading place or length of waiting restrictions, loading restrictions or stopping restrictions will continue to apply irrespective of any subsequent changes that have been made to the underlying Ordnance Survey data;

“the Order of 2023” means The Islington (Free Parking Places, Loading Places and Waiting, Loading and Stopping Restrictions) (Consolidation) Order 2023^c.

- (2) Any reference in this Order to any enactment shall be construed as a reference to that enactment as amended, applied, consolidated, re-enacted by or as having effect by virtue of any subsequent enactment.
- (3) Unless the context otherwise requires, any expression used in this Order which is also used in the Order of 2023 shall have the same meaning as in that Order.

Substitution of map tiles and amendments of the Order of 2023

3. Whilst this Order continues in force and without prejudice to the validity of anything done or to any liability incurred in respect of any act or omission before the coming into operation of this Order, the Order of 2023 shall have effect as though:
 - (1) in respect of any map tile attached to that Order and specified in column 1 of Schedule 1 to this Order, there were substituted by the map tile attached to this Order in Schedule 3 and specified in relation thereto in column 2 of Schedule 1 to this Order.

Placing of traffic signs, etc.

4. The Council shall:
 - (a) place and maintain traffic signs indicating the limits of each waiting restriction imposed by this Order; and
 - (b) carry out such other work as is reasonably required for the purposes of the satisfactory operation of a length of each waiting restriction.

^c LBI 2023/002

Dated this thirteenth of January 2023

Tony Ralph
Director of Environment & Commercial Operations

SCHEDULE 1 – see Article 3(1)

Map tile attached to the Order of 2023 (1)	Map tile attached to this order (2)	Effective date (3)
Map Tile E7 Revision No. 0	Map Tile E7 Revision No. 1	13/01/2023
Map Tile F7 Revision No. 0	Map Tile F7 Revision No. 1	13/01/2023
Map Tile H5 Revision No. 0	Map Tile H5 Revision No. 1	13/01/2023
Map Tile I5 Revision No. 0	Map Tile I5 Revision No. 1	13/01/2023
Map Tile W10 Revision No. 0	Map Tile W10 Revision No. 1	13/01/2023
Map Tile AG13 Revision No. 0	Map Tile AG13 Revision No. 1	13/01/2023
Map Tile AH13 Revision No. 0	Map Tile AH13 Revision No. 1	13/01/2023


SCHEDULE 2 – Islington Streets Index

Road	Grid Cell
Benwell Road	W10
Braes Street	AG13
Buxton Road	H5
Calverley Grove	H5
Canonbury Road	AG13
Canonbury Villas	AH13
Cornwallis Road	I5
Courtney Road	W10
Eastwood Close	W10
Eden Grove	W10
Fairbridge Road	H5, I5
Florence Street	AH13
Halton Road	AG13, AH13
Hanley Gardens	F7
Hatchard Road	I5
Hawes Street	AH13
Holloway Road	W10
Lambton Road	F7
Mowatt Close	H5, I5
Mulkern Road	H5
Nicholay Road	H5
Ormond Road	E7, F7
Pleasant Place	AH13
Richmond Grove	AG13
Scholefield Road	I5
Sebbon Street	AG13, AH13
Shaftesbury Road	E7
Shillingford Street	AH13
Slaney Place	W10
Sparsholt Road	F7
Spears Road	F7
Sussex Way	H5
Tressell Close	AG13, AH13
Trinder Gardens	E7
Trinder Road	E7
Zoffany Street	I5

SCHEDULE 3 – Substituted map tiles (See Article 3(1) and Schedules 1 and 2)



- No Waiting at any time
- No Waiting Mon-Fri 10am-2pm
- Dedicated Disabled Bay
- Disabled Bay
- Resident Permit Mon-Fri 10am-2pm
- Resident Permit Mon-Sat 8.30am-6.30pm and match days
- Controlled Parking Zone Boundary
- Estate Roads

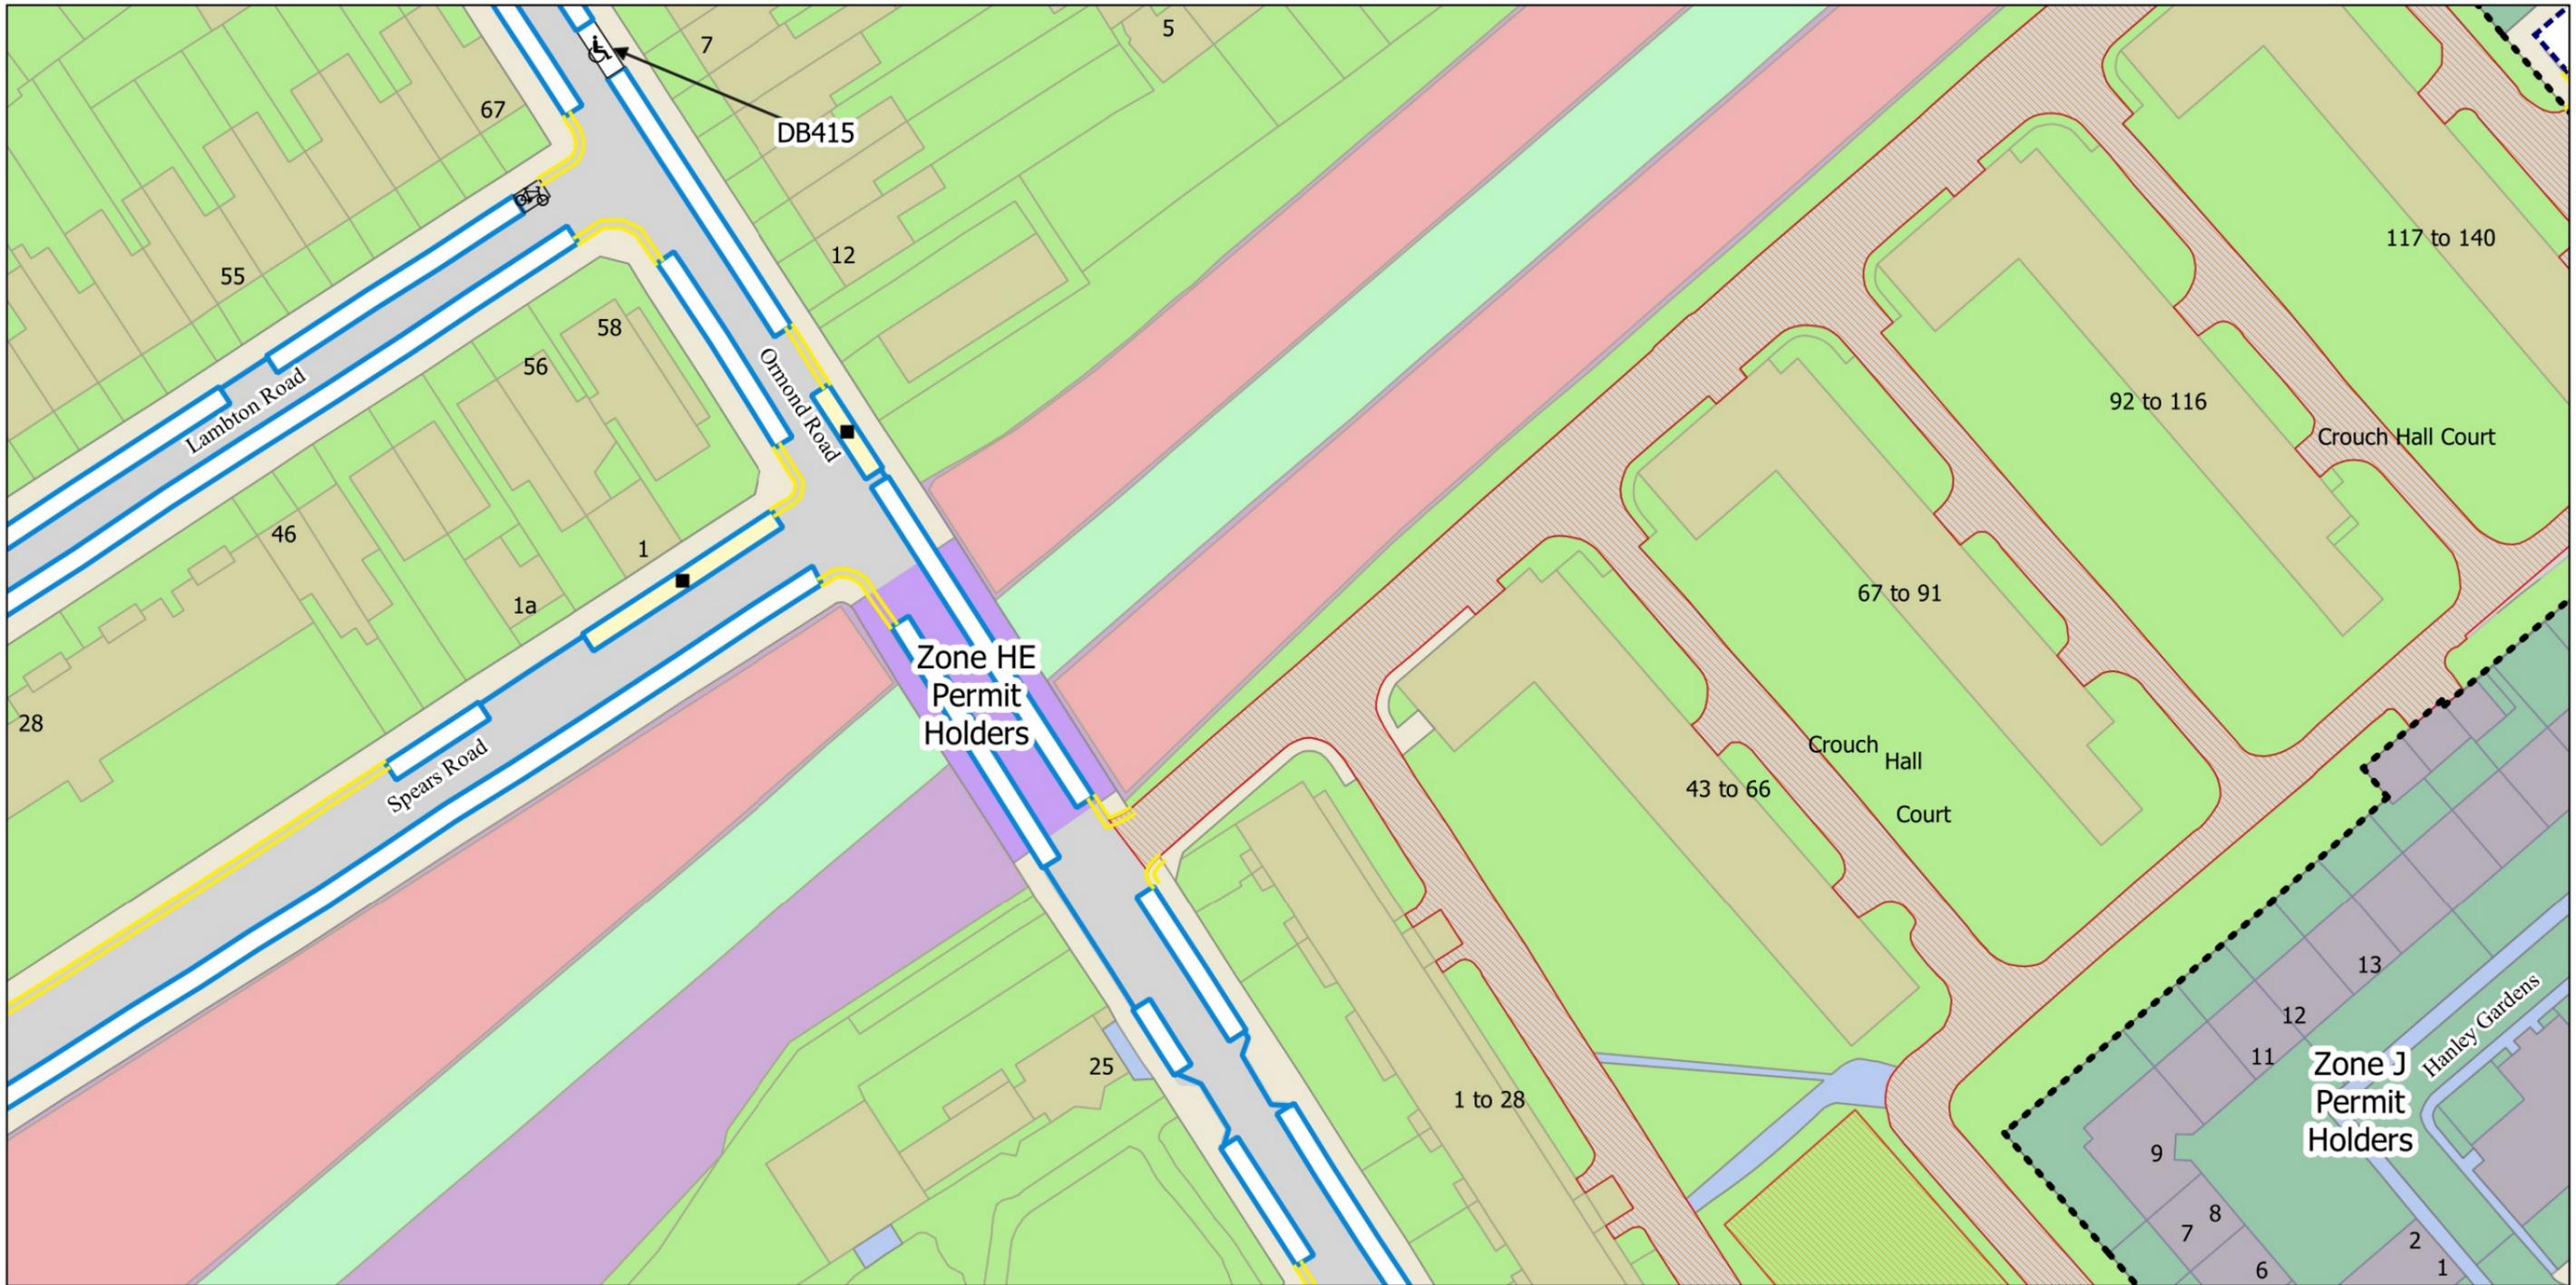

- No Waiting at any time
- No Waiting Mon-Fri 10am-2pm
- 2h Pay by Phone (1h NR) Mon-Fri 10am-2pm
- Bike Hangar
- Dedicated Disabled Bay
- Resident Permit Mon-Sat 8.30am-6.30pm and match days
- Controlled Parking Zone Boundary
- Estate Roads



The Islington (Charged-For Parking Places) (Amendment No. 3) Order 2023
 The Islington (Free Parking Places, Loading Places and Waiting, Loading and Stopping Restrictions) (Amendment No. 3) Order 2023

© Crown copyright and database rights 2021. Ordnance Survey 100021551

Status: Confirmed

Effective From: 13/01/2023


Effective To: N/A

Map Tile - F7 Revision Number - 1
 See article for match day restrictions.

Scale: 1:625

F6 F8

E7
G7

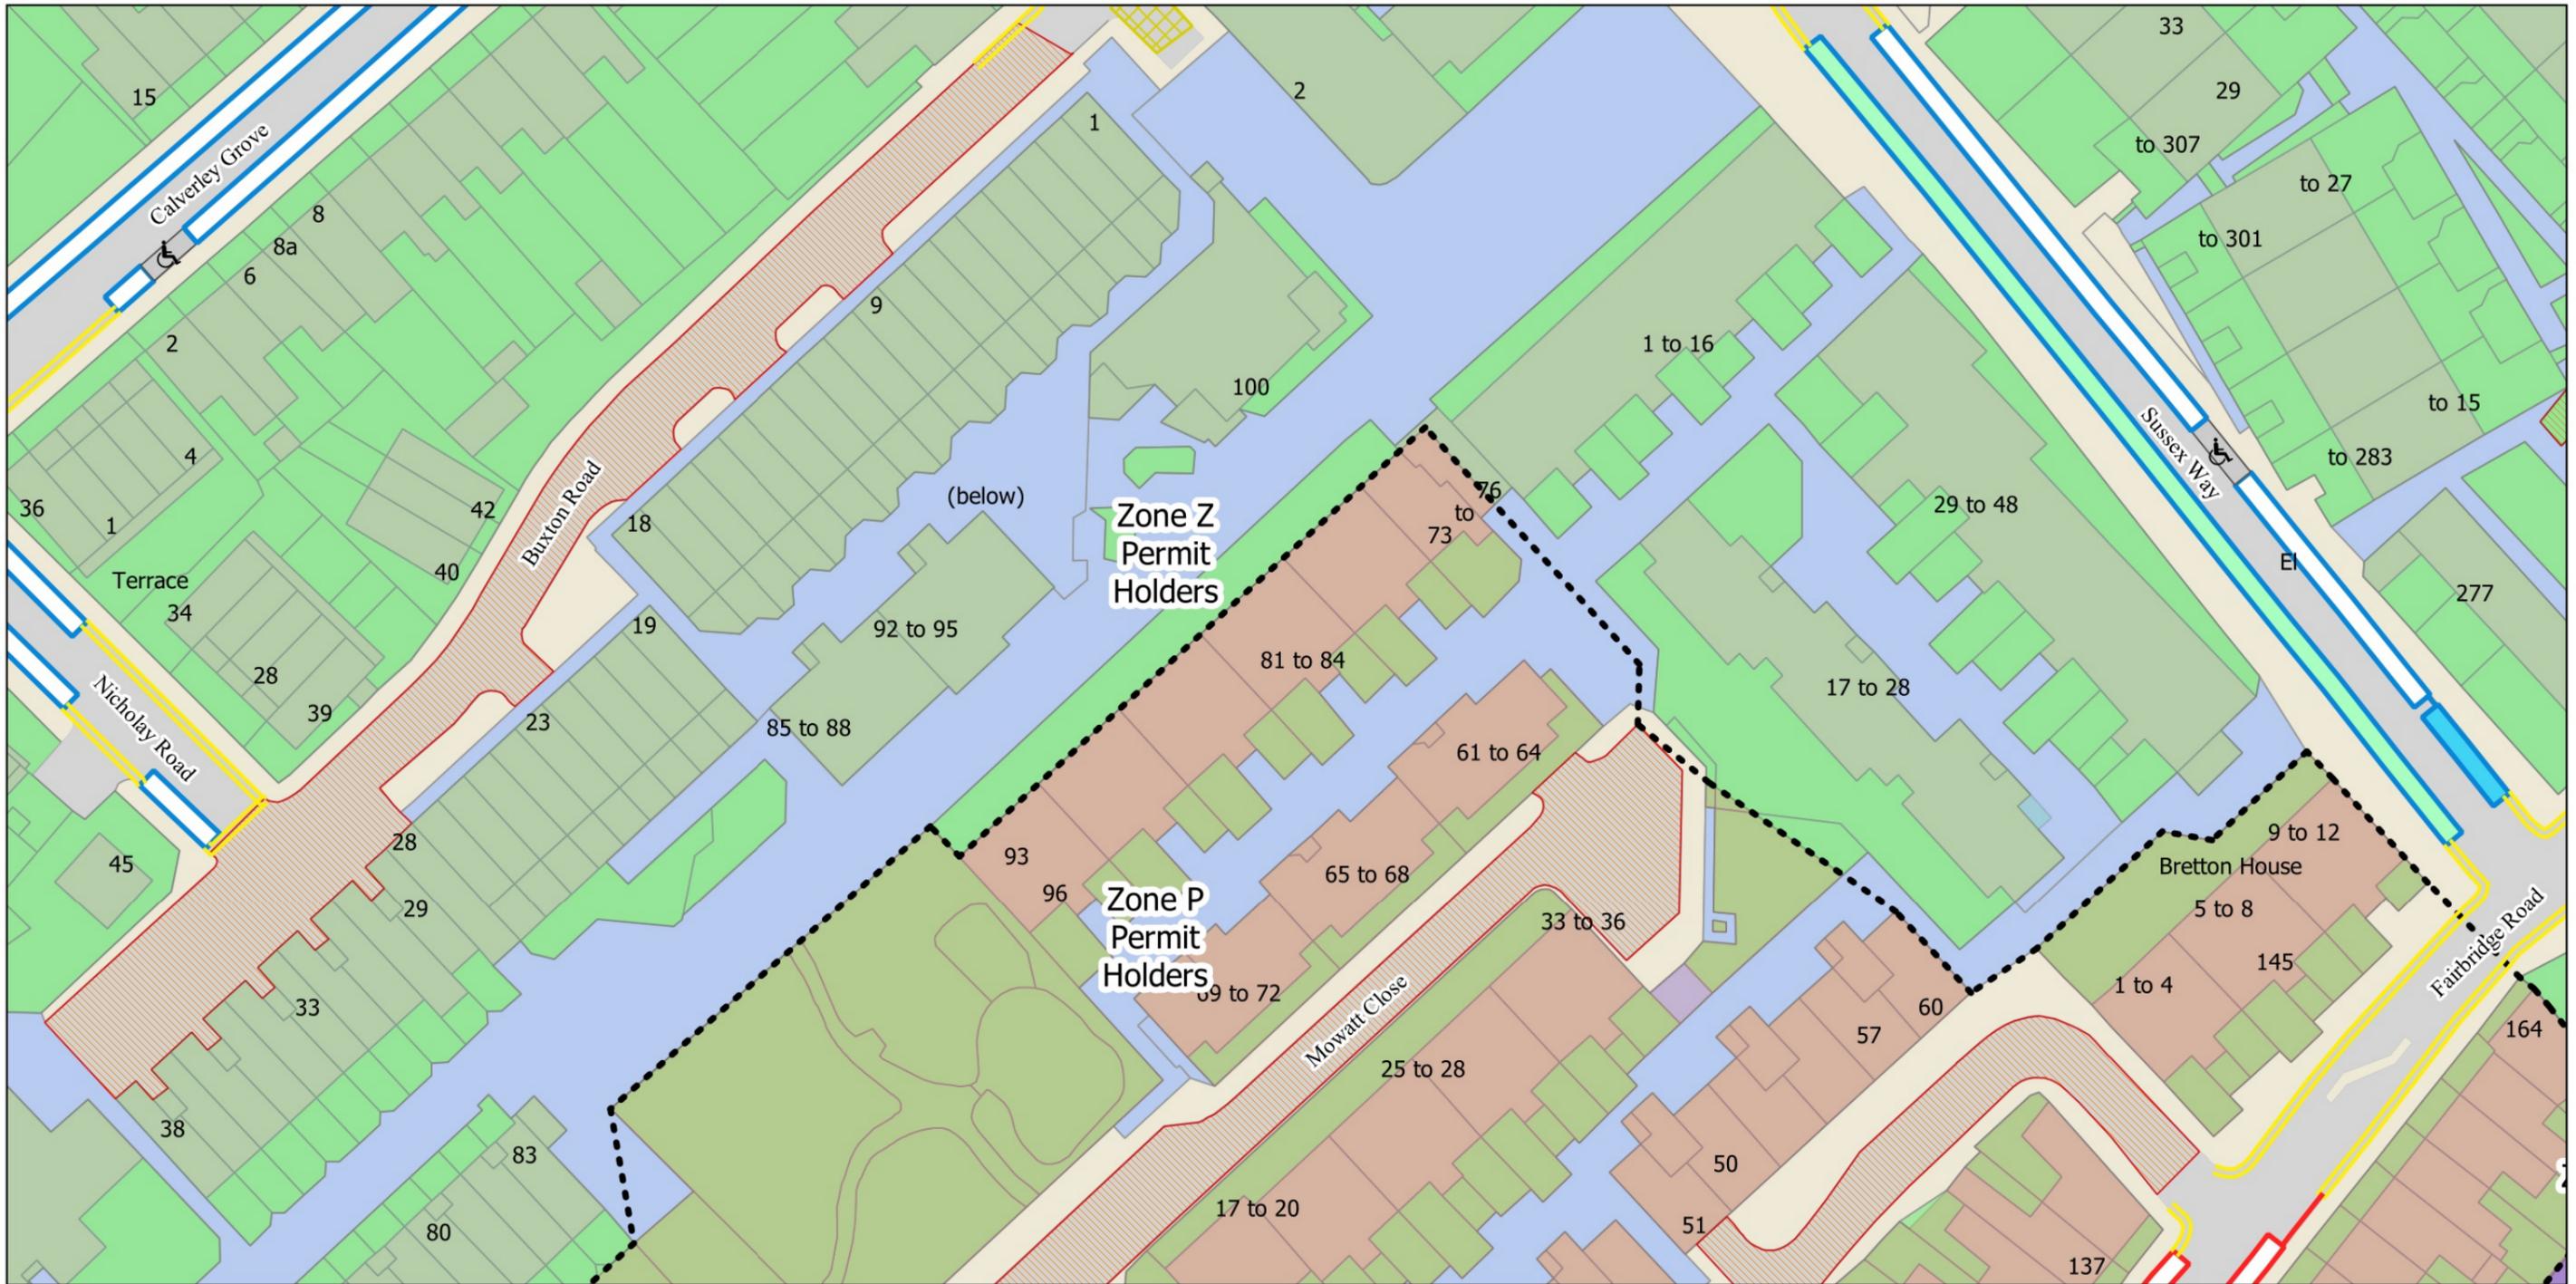

- No Waiting at any time
- No Waiting Mon-Fri 10am-2pm
- No Waiting Mon-Fri 8.30am-6.30pm Sat 8.30am-1.30pm
- Business Permit Mon-Fri 10am-2pm
- Disabled Bay
- Permit Holder Bay Mon-Fri 10am-2pm
- Resident Permit Mon-Fri 10am-2pm
- Resident Permit Mon-Fri 8.30am-6.30pm Sat 8.30am-1.30pm
- Controlled Parking Zone Boundary
- Estate Roads



The Islington (Charged-For Parking Places) (Amendment No. 3) Order 2023
 The Islington (Free Parking Places, Loading Places and Waiting, Loading and Stopping Restrictions) (Amendment No. 3) Order 2023

© Crown copyright and database rights 2021. Ordnance Survey 100021551

Status: Confirmed

Effective From: 13/01/2023

Effective To: N/A

Map Tile - H5 Revision Number - 1

Scale: 1:625 H4 H6
 G5
 15




- No Waiting at any time
- No Waiting Mon-Fri 10am-2pm
- No Waiting Mon-Fri 8.30am-6.30pm Sat 8.30am-1.30pm
- 2h Pay by Phone (1h NR) or Permit Holders Mon-Fri 8.30am-6.30pm Sat 8.30am-1.30pm
- Bike Hangar
- Dedicated Disabled Bay
- Disabled Bay
- Resident Permit Mon-Fri 10am-2pm
- Resident Permit Mon-Fri 8.30am-6.30pm Sat 8.30am-1.30pm
- Controlled Parking Zone Boundary
- Estate Roads



The Islington (Charged-For Parking Places) (Amendment No. 3) Order 2023
 The Islington (Free Parking Places, Loading Places and Waiting, Loading and Stopping Restrictions) (Amendment No. 3) Order 2023
 © Crown copyright and database rights 2021. Ordnance Survey 100021551

Map Tile - I5 Revision Number - 1
 Status: Confirmed
 Effective From: 13/01/2023
 Effective To: N/A

Scale: 1:625
 H5
 J5
 14 16

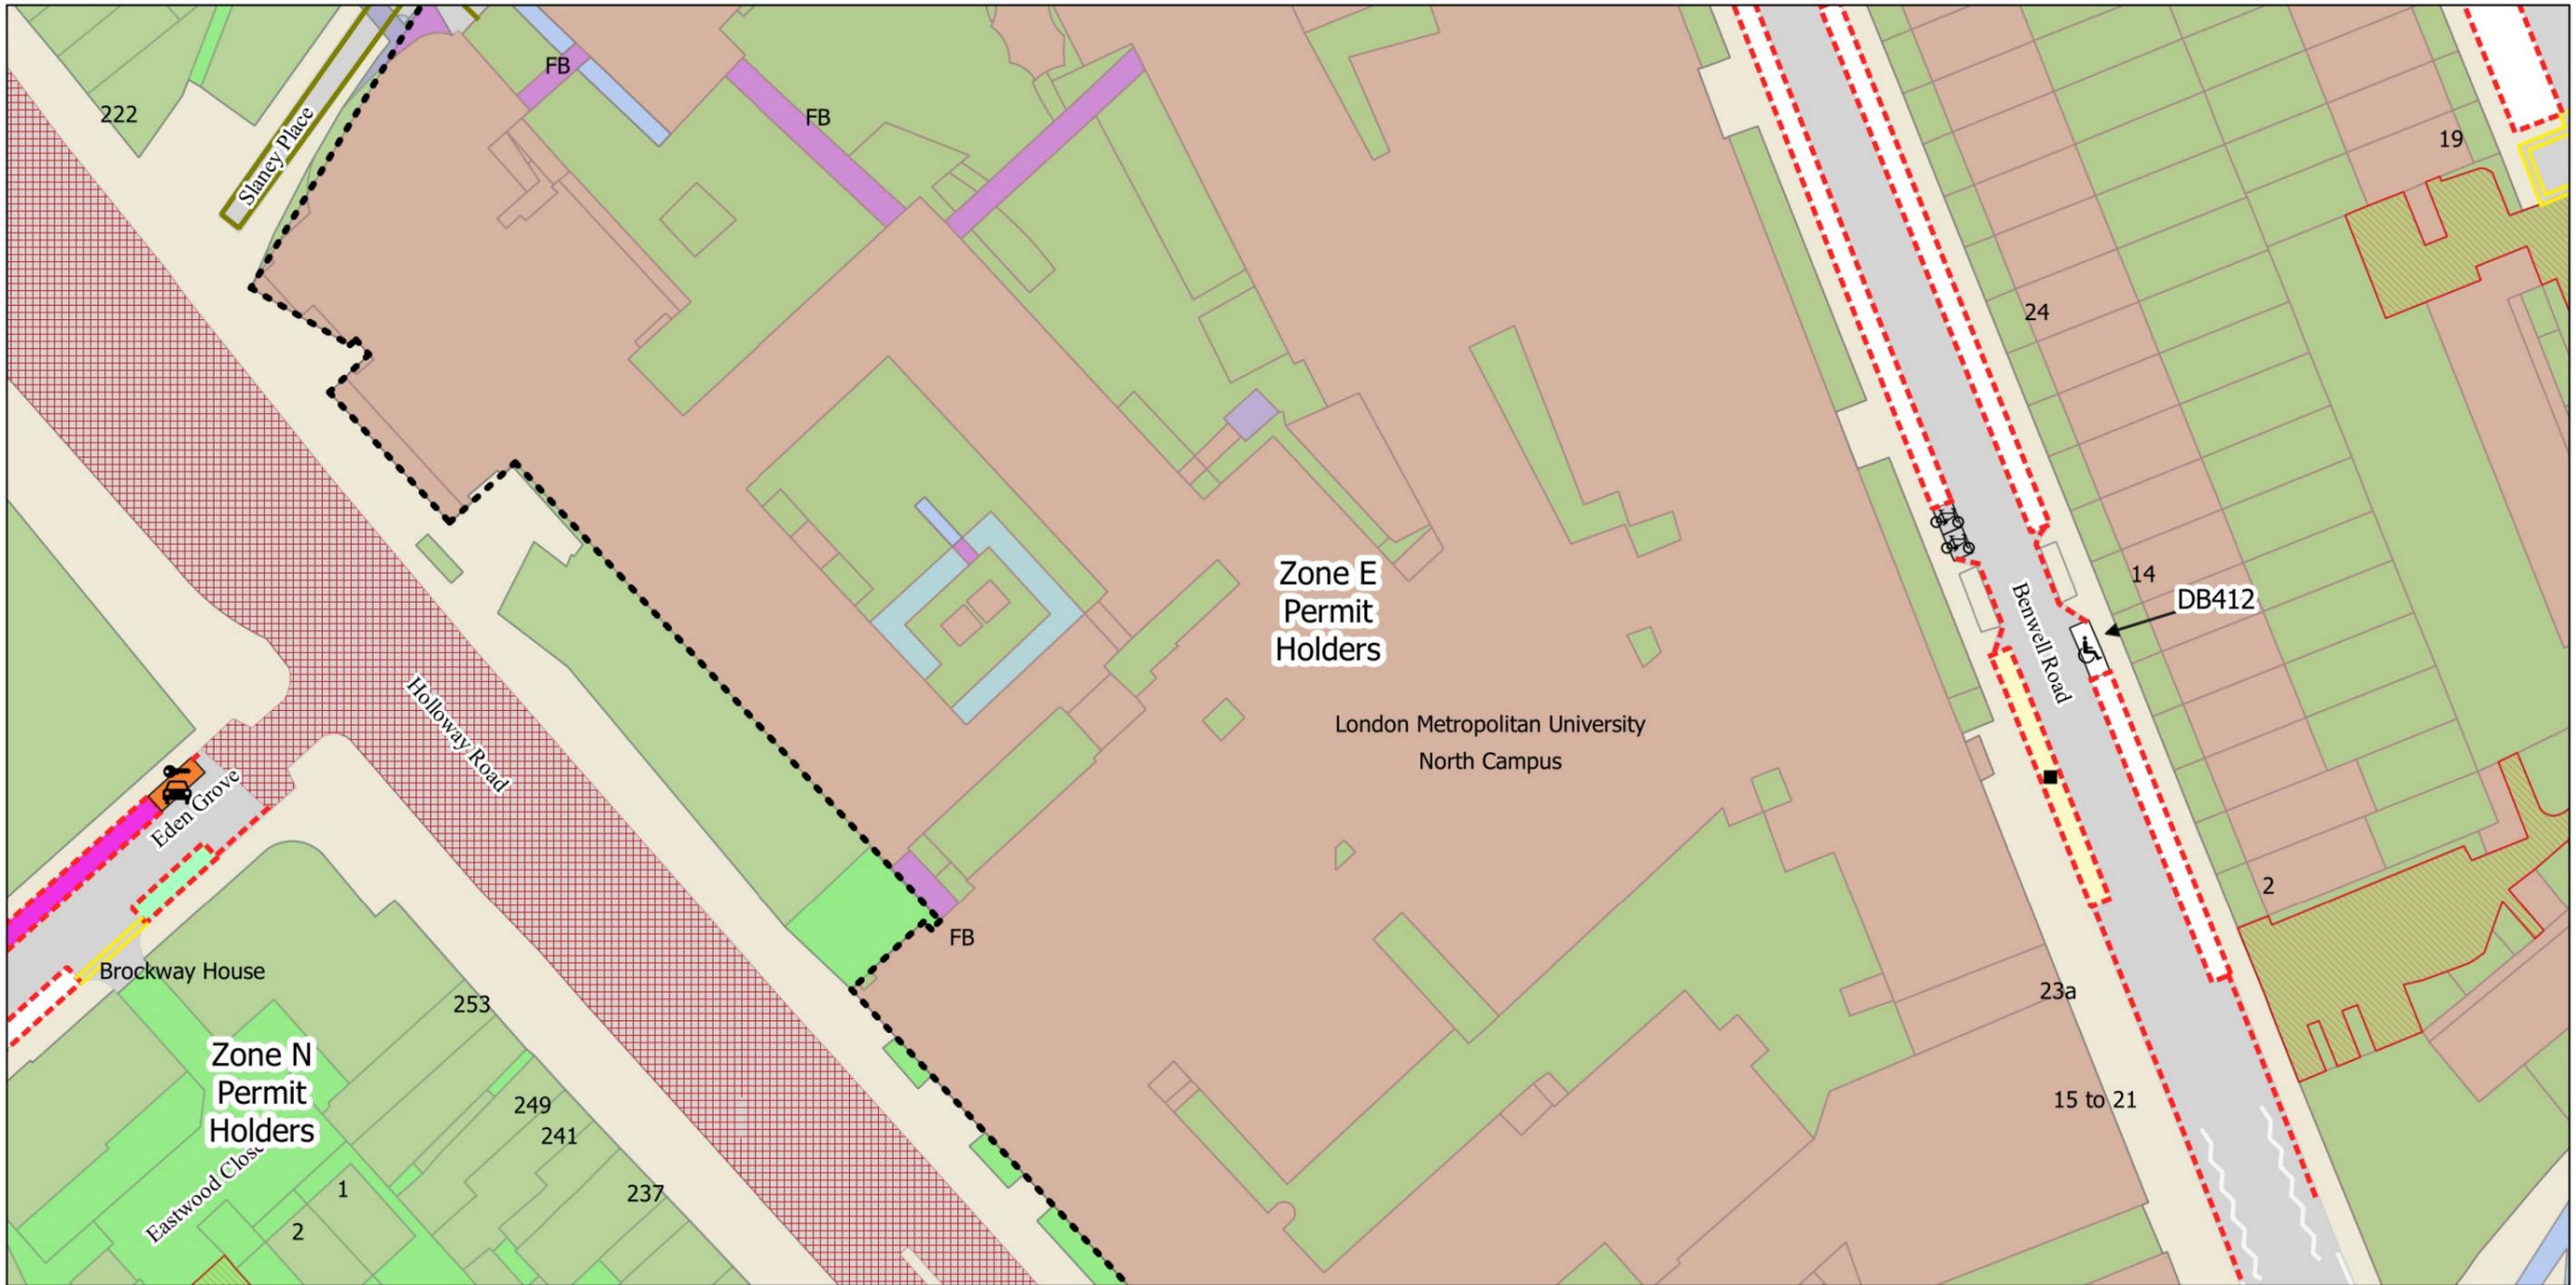


No Stopping at any time	Car Club Bay
No Waiting at any time	Dedicated Disabled Bay
No Waiting Mon-Sat 8am-6.30pm	Permit Holder Bay Mon-Fri 8.30am-6.30pm Sat 8.30am-1.30pm and match days
No Waiting Mon-Fri 8.30am-6.30pm Sat 8.30am-1.30pm and match days	Resident Permit Mon-Fri 8.30am-6.30pm Sat 8.30am-1.30pm and match days
2h Pay by Phone (1h NR) Mon-Fri 8.30am-6.30pm Sat 8.30am-1.30pm and match days	Controlled Parking Zone Boundary
2h Pay by Phone (1h NR) or Business Permit Mon-Fri 8.30am-6.30pm Sat 8.30am-1.30pm and match days	Estate Roads
Bike Hangar	TfL Controlled Roads



The Islington (Charged-For Parking Places) (Amendment No. 3) Order 2023
 The Islington (Free Parking Places, Loading Places and Waiting, Loading and Stopping Restrictions) (Amendment No. 3) Order 2023
 © Crown copyright and database rights 2021. Ordnance Survey 100021551

Map Tile - W10 Revision Number - 1
 See article for match day restrictions.
 Status: Confirmed
 Effective From: 13/01/2023
 Effective To: N/A

Scale: 1:625
 W9 W11
 V10 W11
 X10

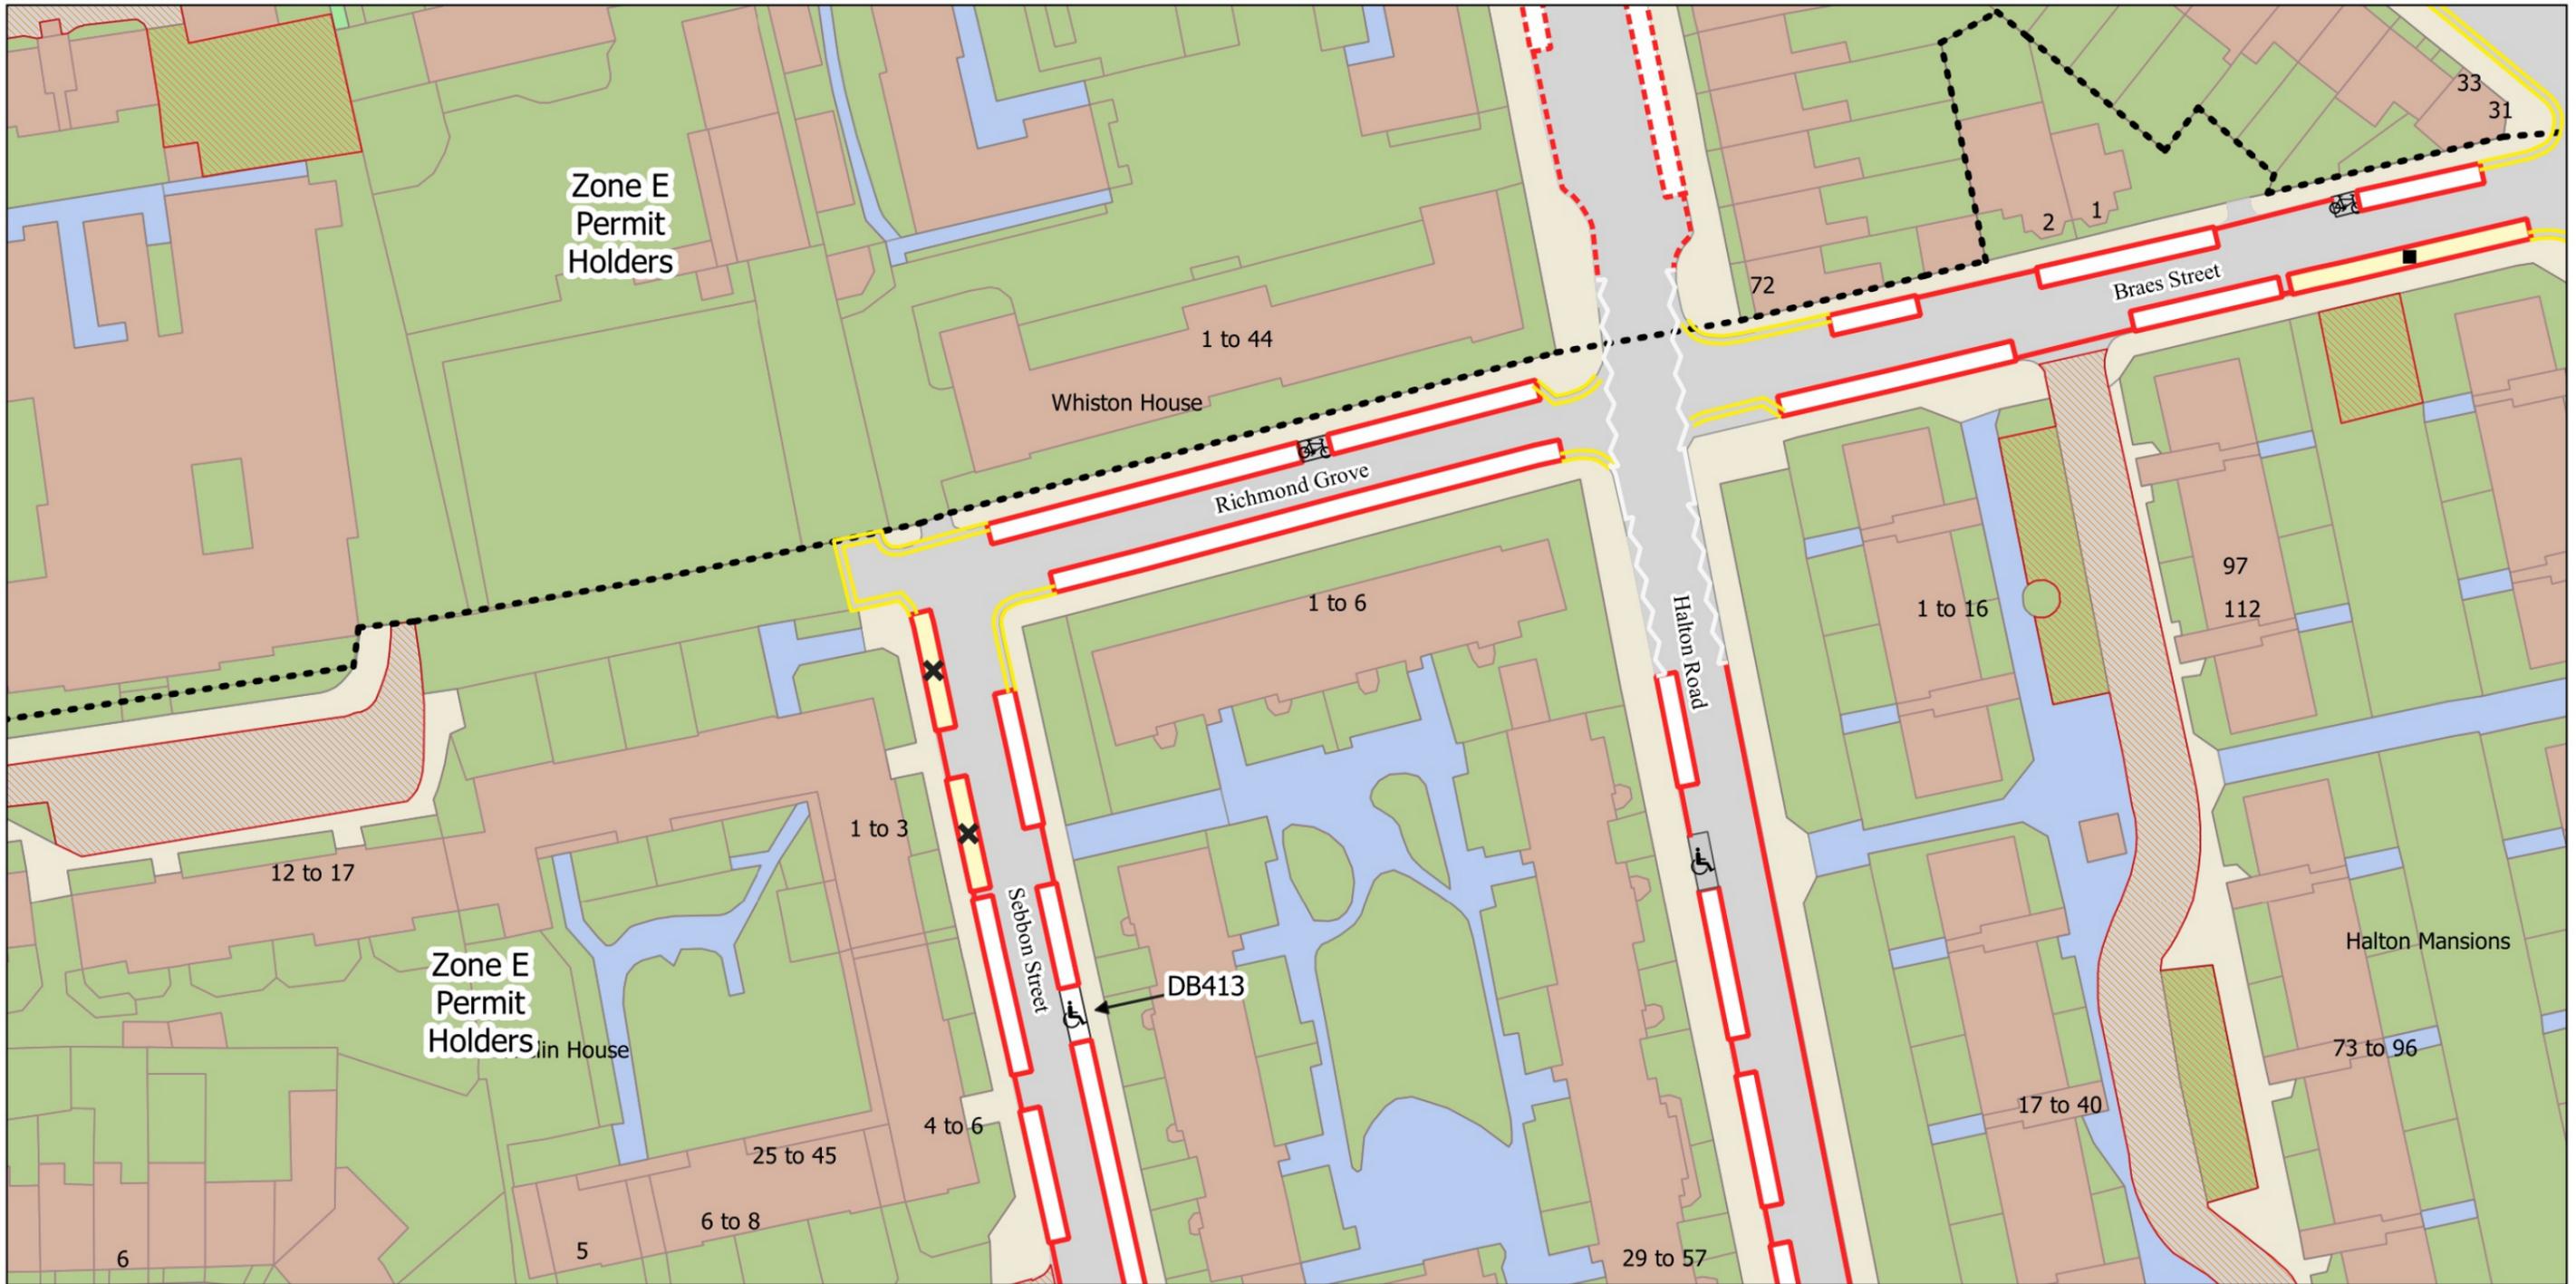

No Stopping at any time	Bike Hangar
No Waiting at any time	Dedicated Disabled Bay
No Waiting Mon-Fri 8.30am-6.30pm Sat 8.30am-1.30pm	Disabled Bay
No Waiting	Resident Permit Mon-Fri 8.30am-6.30pm Sat 8.30am-1.30pm
2h Pay by Phone (1h NR) Mon-Fri 8.30am-6.30pm Sat 8.30am-1.30pm	Resident Permit Mon-Fri 8.30am-6.30pm Sat 8.30am-1.30pm and match days
4h Pay by Phone (1h NR) Mon-Fri 8.30am-6.30pm Sat 8.30am-1.30pm	Controlled Parking Zone Boundary
	Estate Roads



- ||||| No Loading at any time
- No Waiting at any time
- No Waiting Mon-Fri 8.30am-6.30pm Sat 8.30am-1.30pm
- 2h Pay by Phone (1h NR)
Mon-Fri 8.30am-6.30pm Sat 8.30am-1.30pm
- 🚲 Bike Hangar
- 🚚 Business Permit
Mon-Fri 8.30am-6.30pm Sat 8.30am-1.30pm
- ♿ Dedicated Disabled Bay
- ♿ Disabled Bay
- 🚗 Electric Vehicle Bay
- 🚗 Resident Permit
Mon-Fri 8.30am-6.30pm Sat 8.30am-1.30pm
- 🏠 Experimental Area
- 🏠 Estate Roads



The Islington (Charged-For Parking Places) (Amendment No. 3) Order 2023
 The Islington (Free Parking Places, Loading Places and Waiting, Loading and Stopping Restrictions) (Amendment No. 3) Order 2023
 © Crown copyright and database rights 2021. Ordnance Survey 100021551

Map Tile - AH13 Revision Number - 1
 Status: Confirmed
 Effective From: 13/01/2023
 Effective To: 13/07/2023

Scale: AG13
 1:625 AH12 AH14
 AI13