



FOR CONTINUATION SEE DRAWING 1000002498-3-CON-06

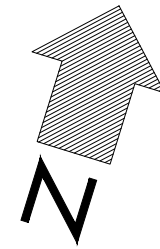

**LEGEND**

- Limit of works
- Proposed kerb
- Proposed carriageway markings
- Proposed double yellow lines
- Existing carriageway markings
- Proposed kerb build out/ traffic island
- Proposed semi or fully segregated cycle lanes
- Proposed non segregated cycle lanes
- Proposed raised entry treatment/ Proposed speed humps
- Route 2
- Route 4
- Proposed traffic signals
- Proposed parking bays

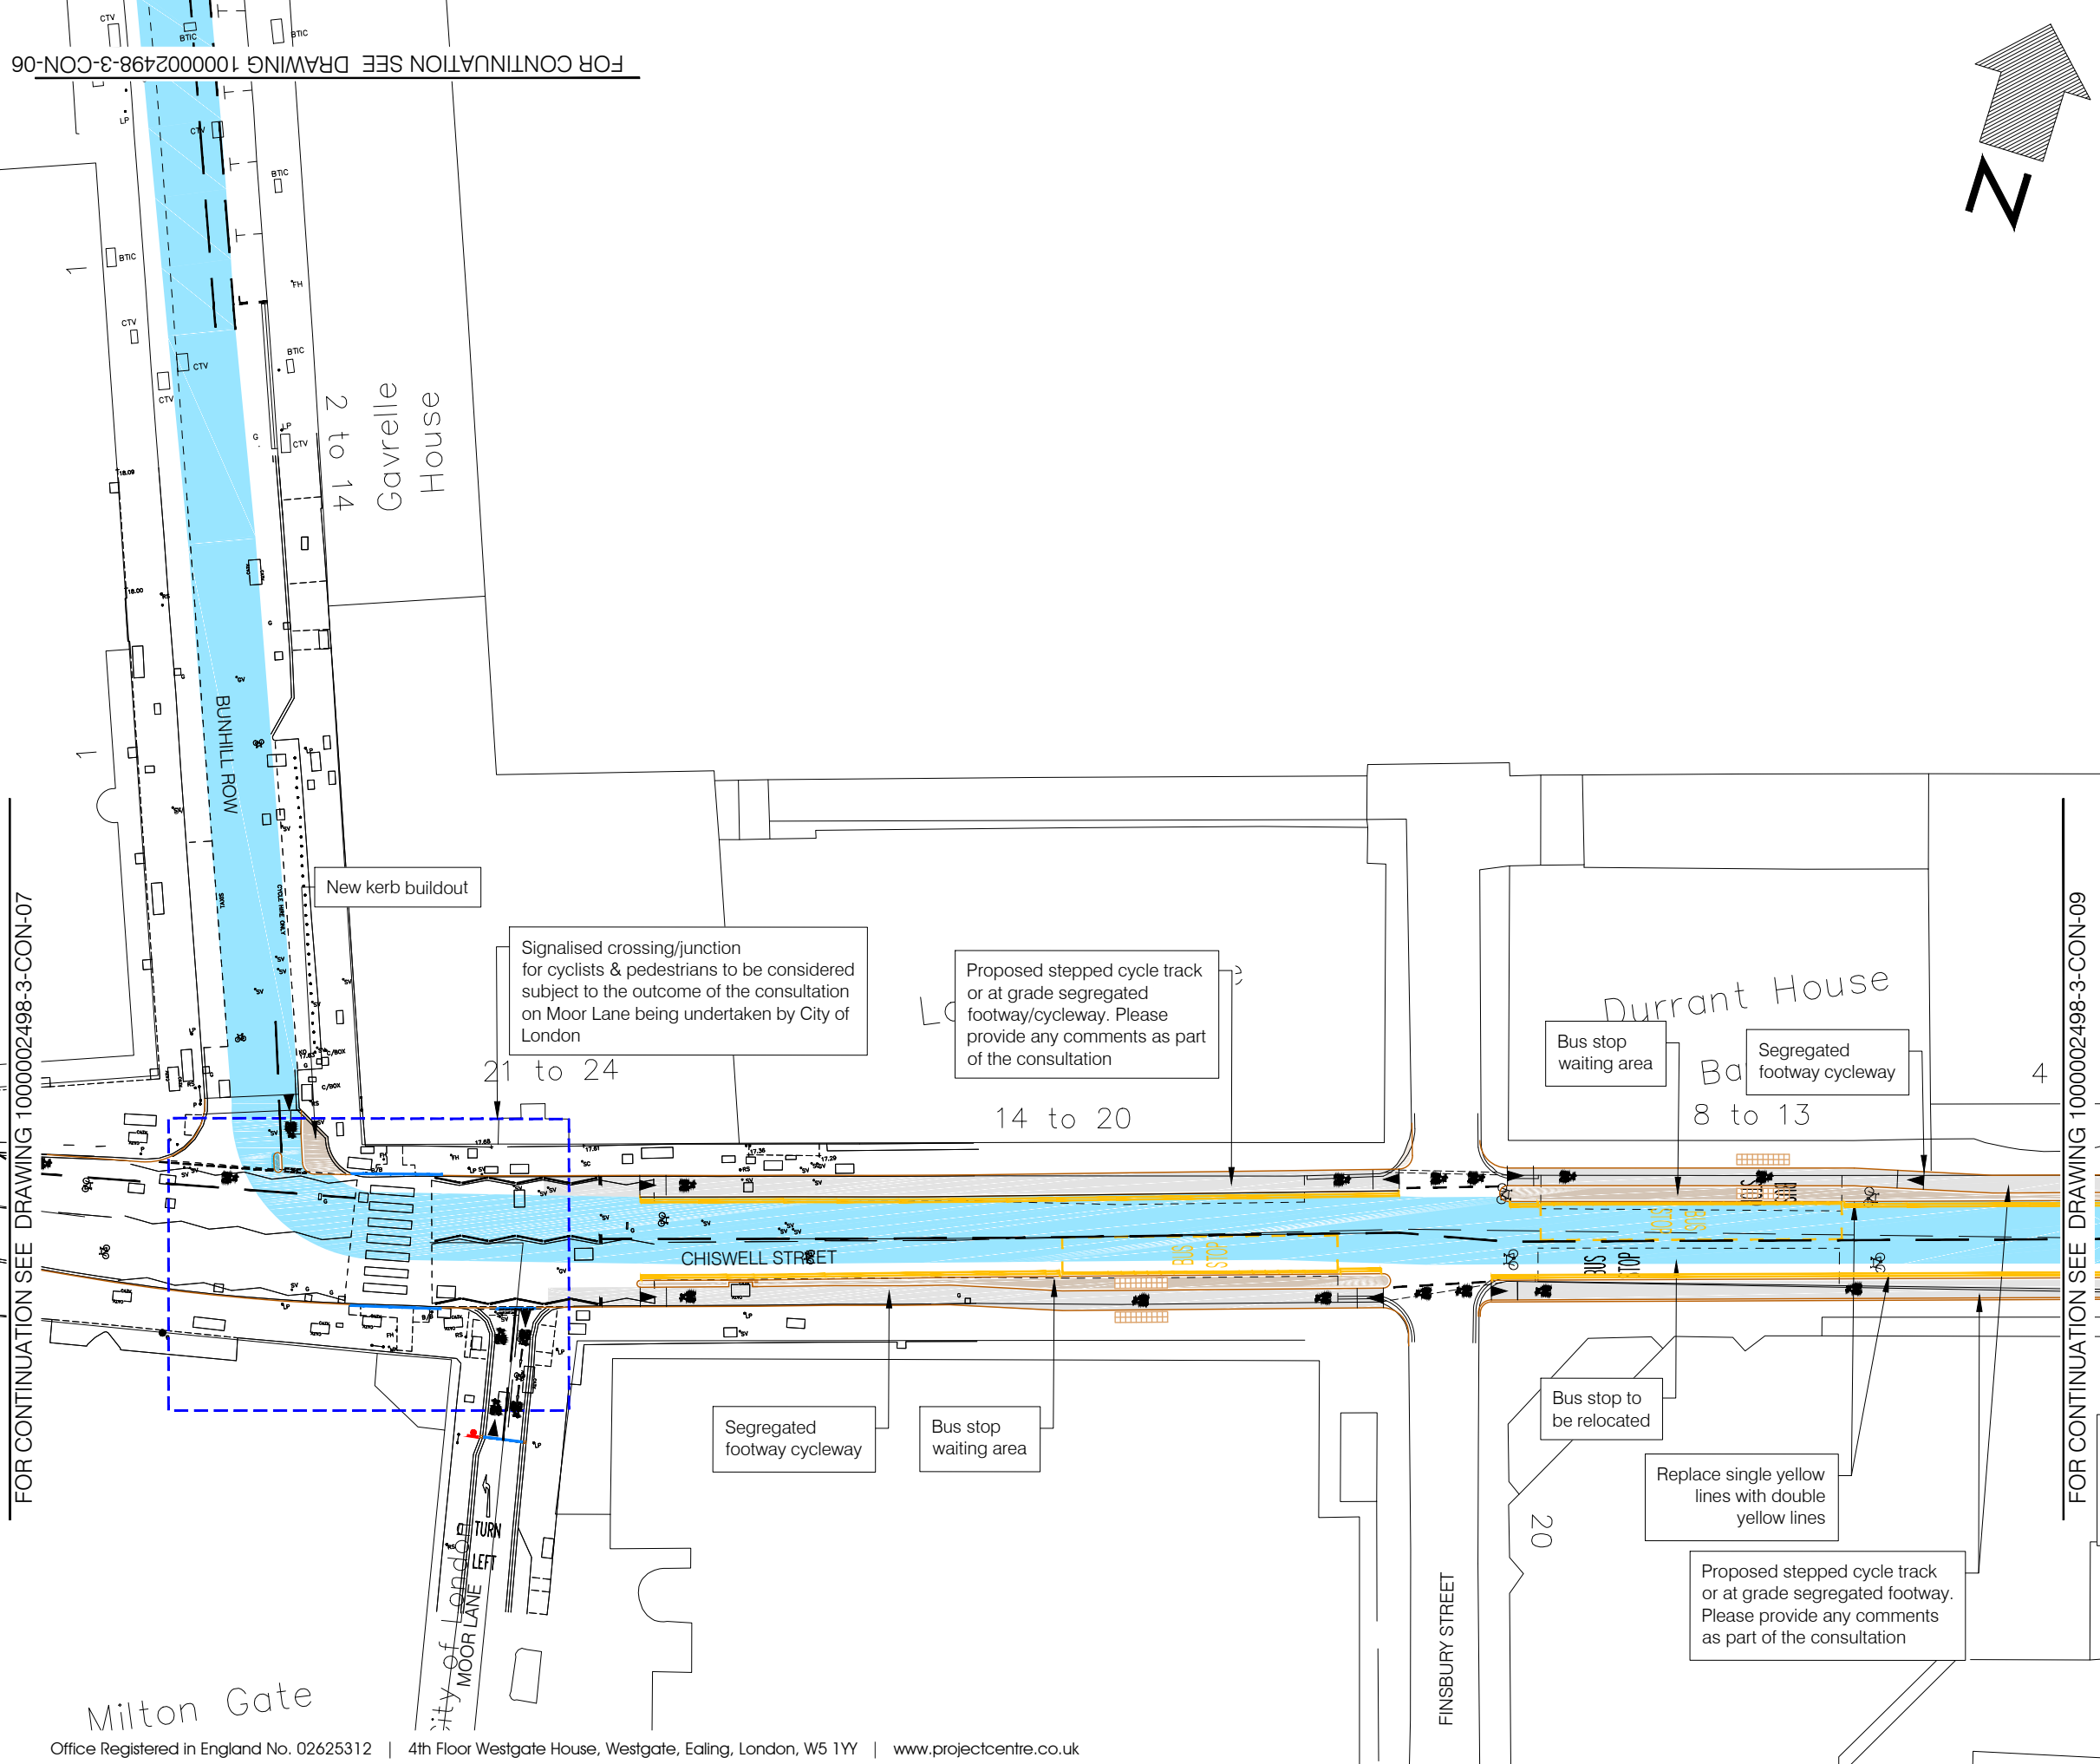

FOR CONTINUATION SEE DRAWING 1000002498-3-CON-07

FOR CONTINUATION SEE DRAWING 1000002498-3-CON-09

**ISLINGTON**

Project  
LBI CENTRAL LONDON CYCLE GRID  
ROUTE 2 & 4

Drawing Title  
CONSULTATION DRAWING  
SHEET 8 OF 13

Drawing Status  
**FOR INFORMATION**

Drawn AW	Designed DG	Date JULY 15	Scale 1:500	Size A3
-------------	----------------	-----------------	----------------	------------

Drawing No. 1000002498-3-CON-02-08	Rev -
---------------------------------------	----------