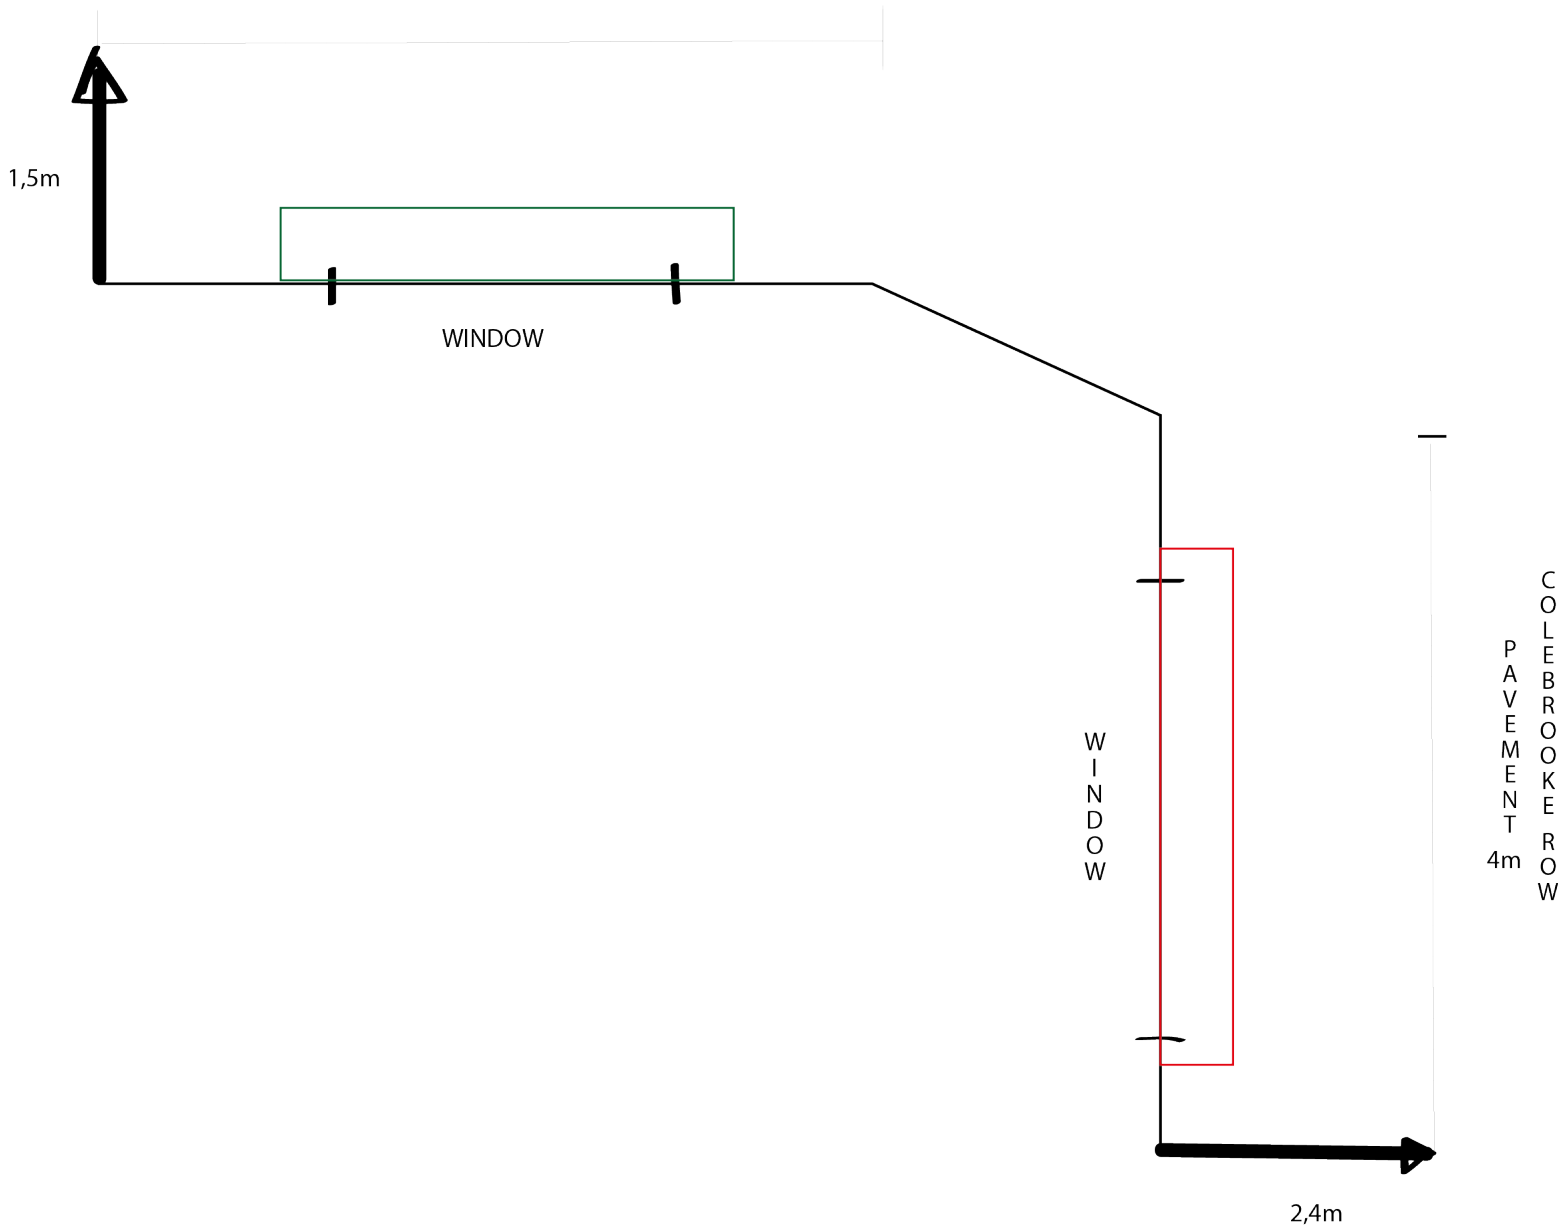

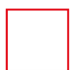


ELLIOTT'S PL.  
PAVEMENT 6,5m



DIMENSIONS OF THE PROPOSED FURNITURE FOR A PAVEMENT SITTING:

 BENCH I.  
DEPTH: 40cm  
WIDTH: 2m  
HEIGHT: 45cm

 BENCH II.  
DEPTH: 40cm  
WIDTH: 2,4 m  
HEIGHT: 45cm