

Notes

Unagru Limited takes no responsibility for dimensions obtained by scaling from this drawing. If no dimension is shown the recipient must ascertain the dimension specifically from the architect or by site measurement and may not rely on the drawing. Supply of the drawing in digital form is solely for convenience and no reliance may be placed on any data in digital form. All data must be checked against hard copy.

This drawing is issued for design intent only and should not be used for construction unless stated. All work must comply with relevant British Standards and Building Regulation requirements. Copyright Unagru Limited. Unagru Limited is a registered company in England & Wales: 11296561 Registered Office: Unit LG3 Cell Studios 23-27 Arcola Street, London E8 2DJ. This drawing is the property of Unagru Limited. No disclosure or copy of it may be made without the written permission.


Project Name
 Officina 00 - Retail Unit 3 - 156
 Old Street

Drawing Title
 Proposed outside terrace context



A-19-011

Status	STAGE 5	
Date	20/03/18	Job No. 120
Rev.		
SCALE	1 : 200	@ A3

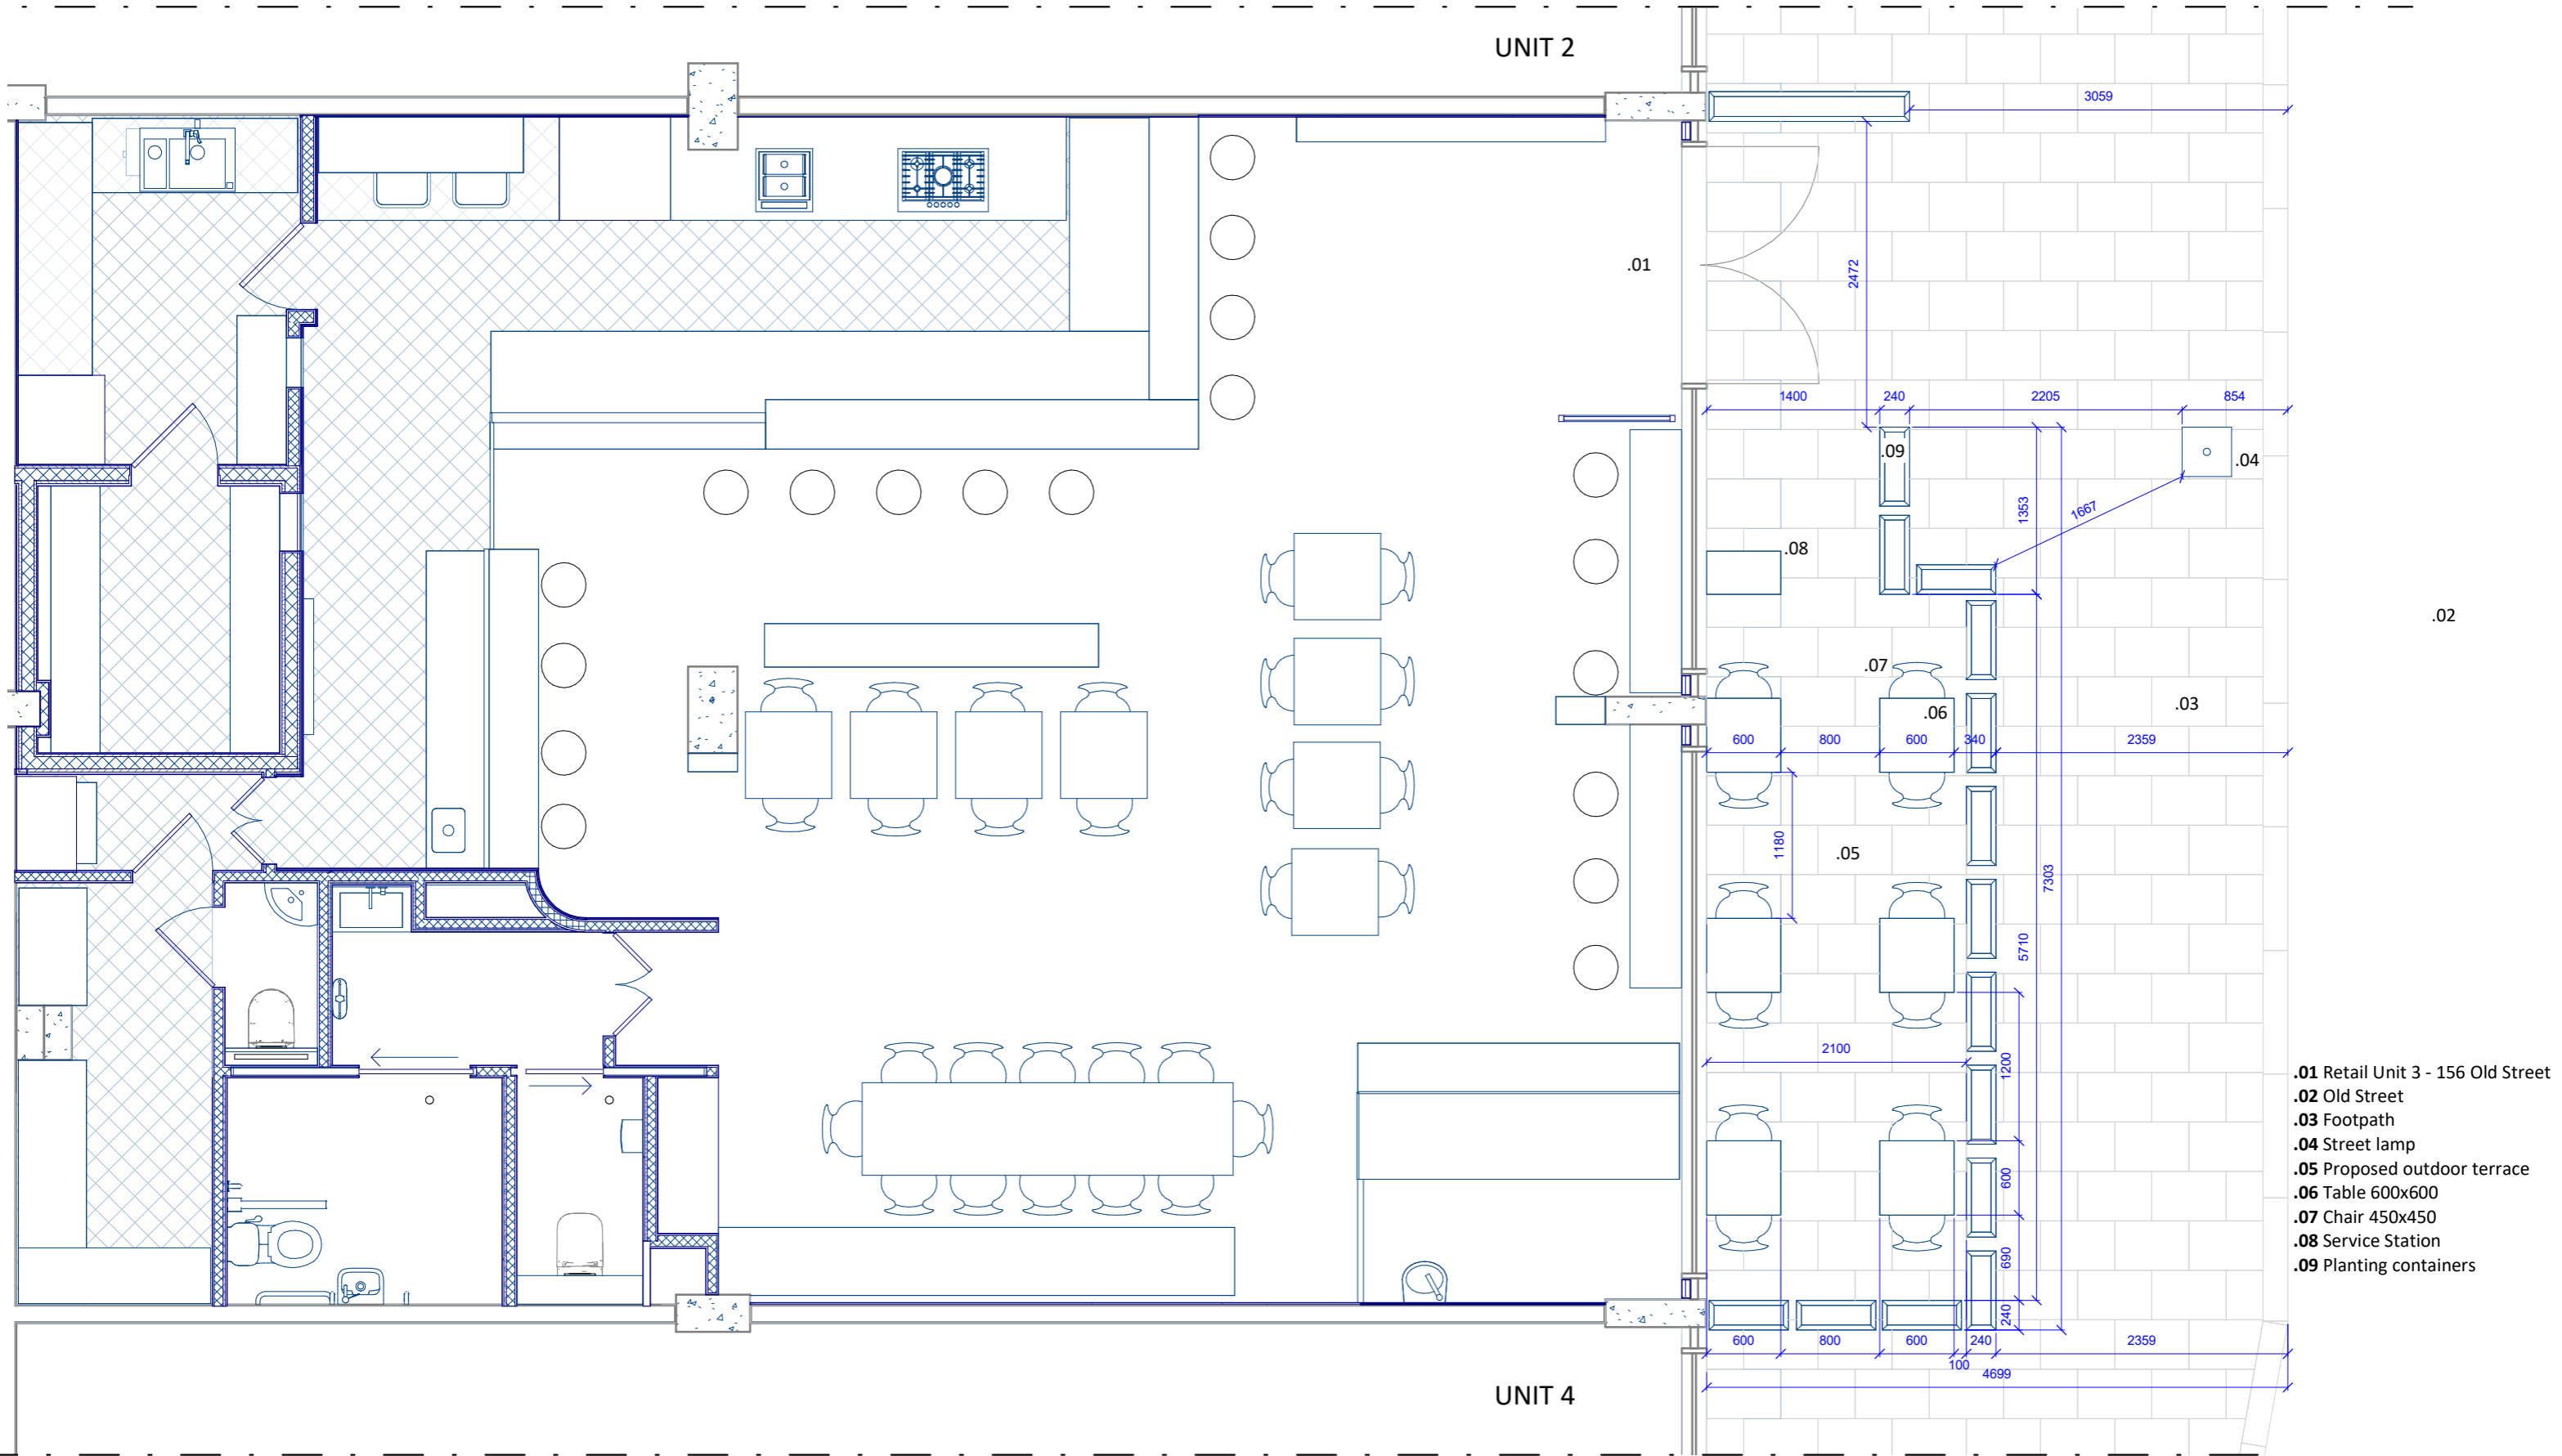

- .01 Retail Unit 3 - 156 Old Street
- .02 Old Street
- .03 Footpath
- .04 Street lamp
- .05 Proposed outdoor terrace
- .06 Table 600x600
- .07 Chair 450x450
- .08 Service Station
- .09 Planting containers


Notes

Unagru Limited takes no responsibility for dimensions obtained by scaling from this drawing. If no dimension is shown the recipient must ascertain the dimension specifically from the architect or by site measurement and may not rely on the drawing. Supply of the drawing in digital form is solely for convenience and no reliance may be placed on any data in digital form. All data must be checked against hard copy.

This drawing is issued for design intent only and should not be used for construction unless stated. All work must comply with relevant British Standards and Building Regulation requirements. Copyright Unagru Limited. Unagru Limited is a registered company in England & Wales: 11296561 Registered Office: Unit LG3 Cell Studios 23-27 Arcola Street, London E8 2DJ. This drawing is the property of Unagru Limited. No disclosure or copy of it may be made without the written permission.

Project Name
 Officina 00 - Retail Unit 3 - 156
 Old Street

Drawing Title
 Proposed outside terrace - plan

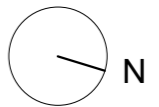

A-19-012	
Status	STAGE 5
Date	20/03/18
Rev.	Job No. 120
SCALE	1 : 50 @ A3