



BRADYWILLIAMS
LONDON

Tel: 020 7580 0154
Email: info@bradywilliamsstudio.com

NOTES:

1. DO NOT SCALE DRAWINGS FOR CONSTRUCTION PURPOSES.
2. ALL DIMENSIONS TO BE CHECKED ON SITE BEFORE FABRICATION BY ALL CONTRACTORS/SUB CONTRACTORS/SUPPLIERS
3. CONTRACTOR AND/OR SUBCONTRACTOR AND/OR SUPPLIER IS OBLIGED TO PROMPTLY REPORT ALL ERRORS, DISCREPANCIES AND OMISSIONS TO DESIGNERS.
4. CONTRACTOR AND/OR SUBCONTRACTOR AND/OR SUPPLIER TO REFER TO ENGINEERS AND/OR M&E CONSULTANTS INFORMATION AND DWGS BEFORE PROCEEDING WITH WORKS. ALL CONSULTANTS INFORMATION TO BE REFERRED TO TO ENSURE COMPLIANCE WITH LOCAL AND STATUTORY BUILDING REGULATIONS AND BRITISH /EU STANDARDS.
5. ALL DRAWINGS AND DESIGNS ARE COVERED BY COPYRIGHT/DESIGN RIGHT, WITHOUT WRITTEN PERMISSION FROM BRADYWILLIAMS STUDIO THESE MAY NOT BE DISTRIBUTED, COPIED OR ISSUED
6. ALL DESIGN CONCEPTS ARE THE SOLE PROPERTY OF BRADYWILLIAMS STUDIO. NO ADAPTATIONS, REPRODUCTIONS OR COPIES MAY BE MADE WITHOUT WRITTEN PERMISSION OF BRADYWILLIAMS.
7. THESE DRAWINGS ARE SUBJECT TO ANY VARIATION REQUIRED OR RECOMMENDATION BY ANY STATUTORY AUTHORITY OR FOR THE BETTER CARRYING OUT OF THE WORKS. ALL CONSTRUCTION AND INSTALLATIONS MUST COMPLY WITH STATUTORY REQUIREMENTS, BRITISH STANDARDS AND EU STANDARDS.
8. SAMPLES TO BE PROVIDED BY MAIN CONTRACTOR FOR DESIGNERS APPROVAL. ALL FINISHES TO DESIGNER'S SATISFACTION.
9. DESIGNER TO APPROVE ALL DRAWINGS AND RODS PRIOR TO CONSTRUCTION.

ALL RIGHTS (INCLUDING COPYRIGHT AND DESIGNRIGHT) ARE RESERVED TO BRADYWILLIAMS STUDIO UNLESS EXPRESSLY AGREED OTHERWISE IN WRITING.
WE WILL NOT BE RESPONSIBLE FOR ANY ADAPTATIONS OR CHANGES MADE BY THIRD PARTIES UNLESS WE HAVE SPECIFICALLY AUTHORISED THEM AND ACCEPTED RESPONSIBILITY IN WRITING.

© BRADYWILLIAMS STUDIO 2020

CONCEPT ISSUE
DESIGN INTENT ONLY

-	-	-	-
-	-	-	-
-	-	-	-
-	-	-	-
-	-	-	-

REV.	DATE	DESCRIPTION	BY
REVISIONS			

CLIENT:
CORBIN & KING

PROJECT:
BELLANGER
9 ISLINGTON GREEN


PROJECT NO.: **1143-011**

DATE: **04/08/2020**

SCALE: **1:50 @ A3**

DRAWN BY: **LP**

TITLE:
EXTERIOR
TERRACE GA

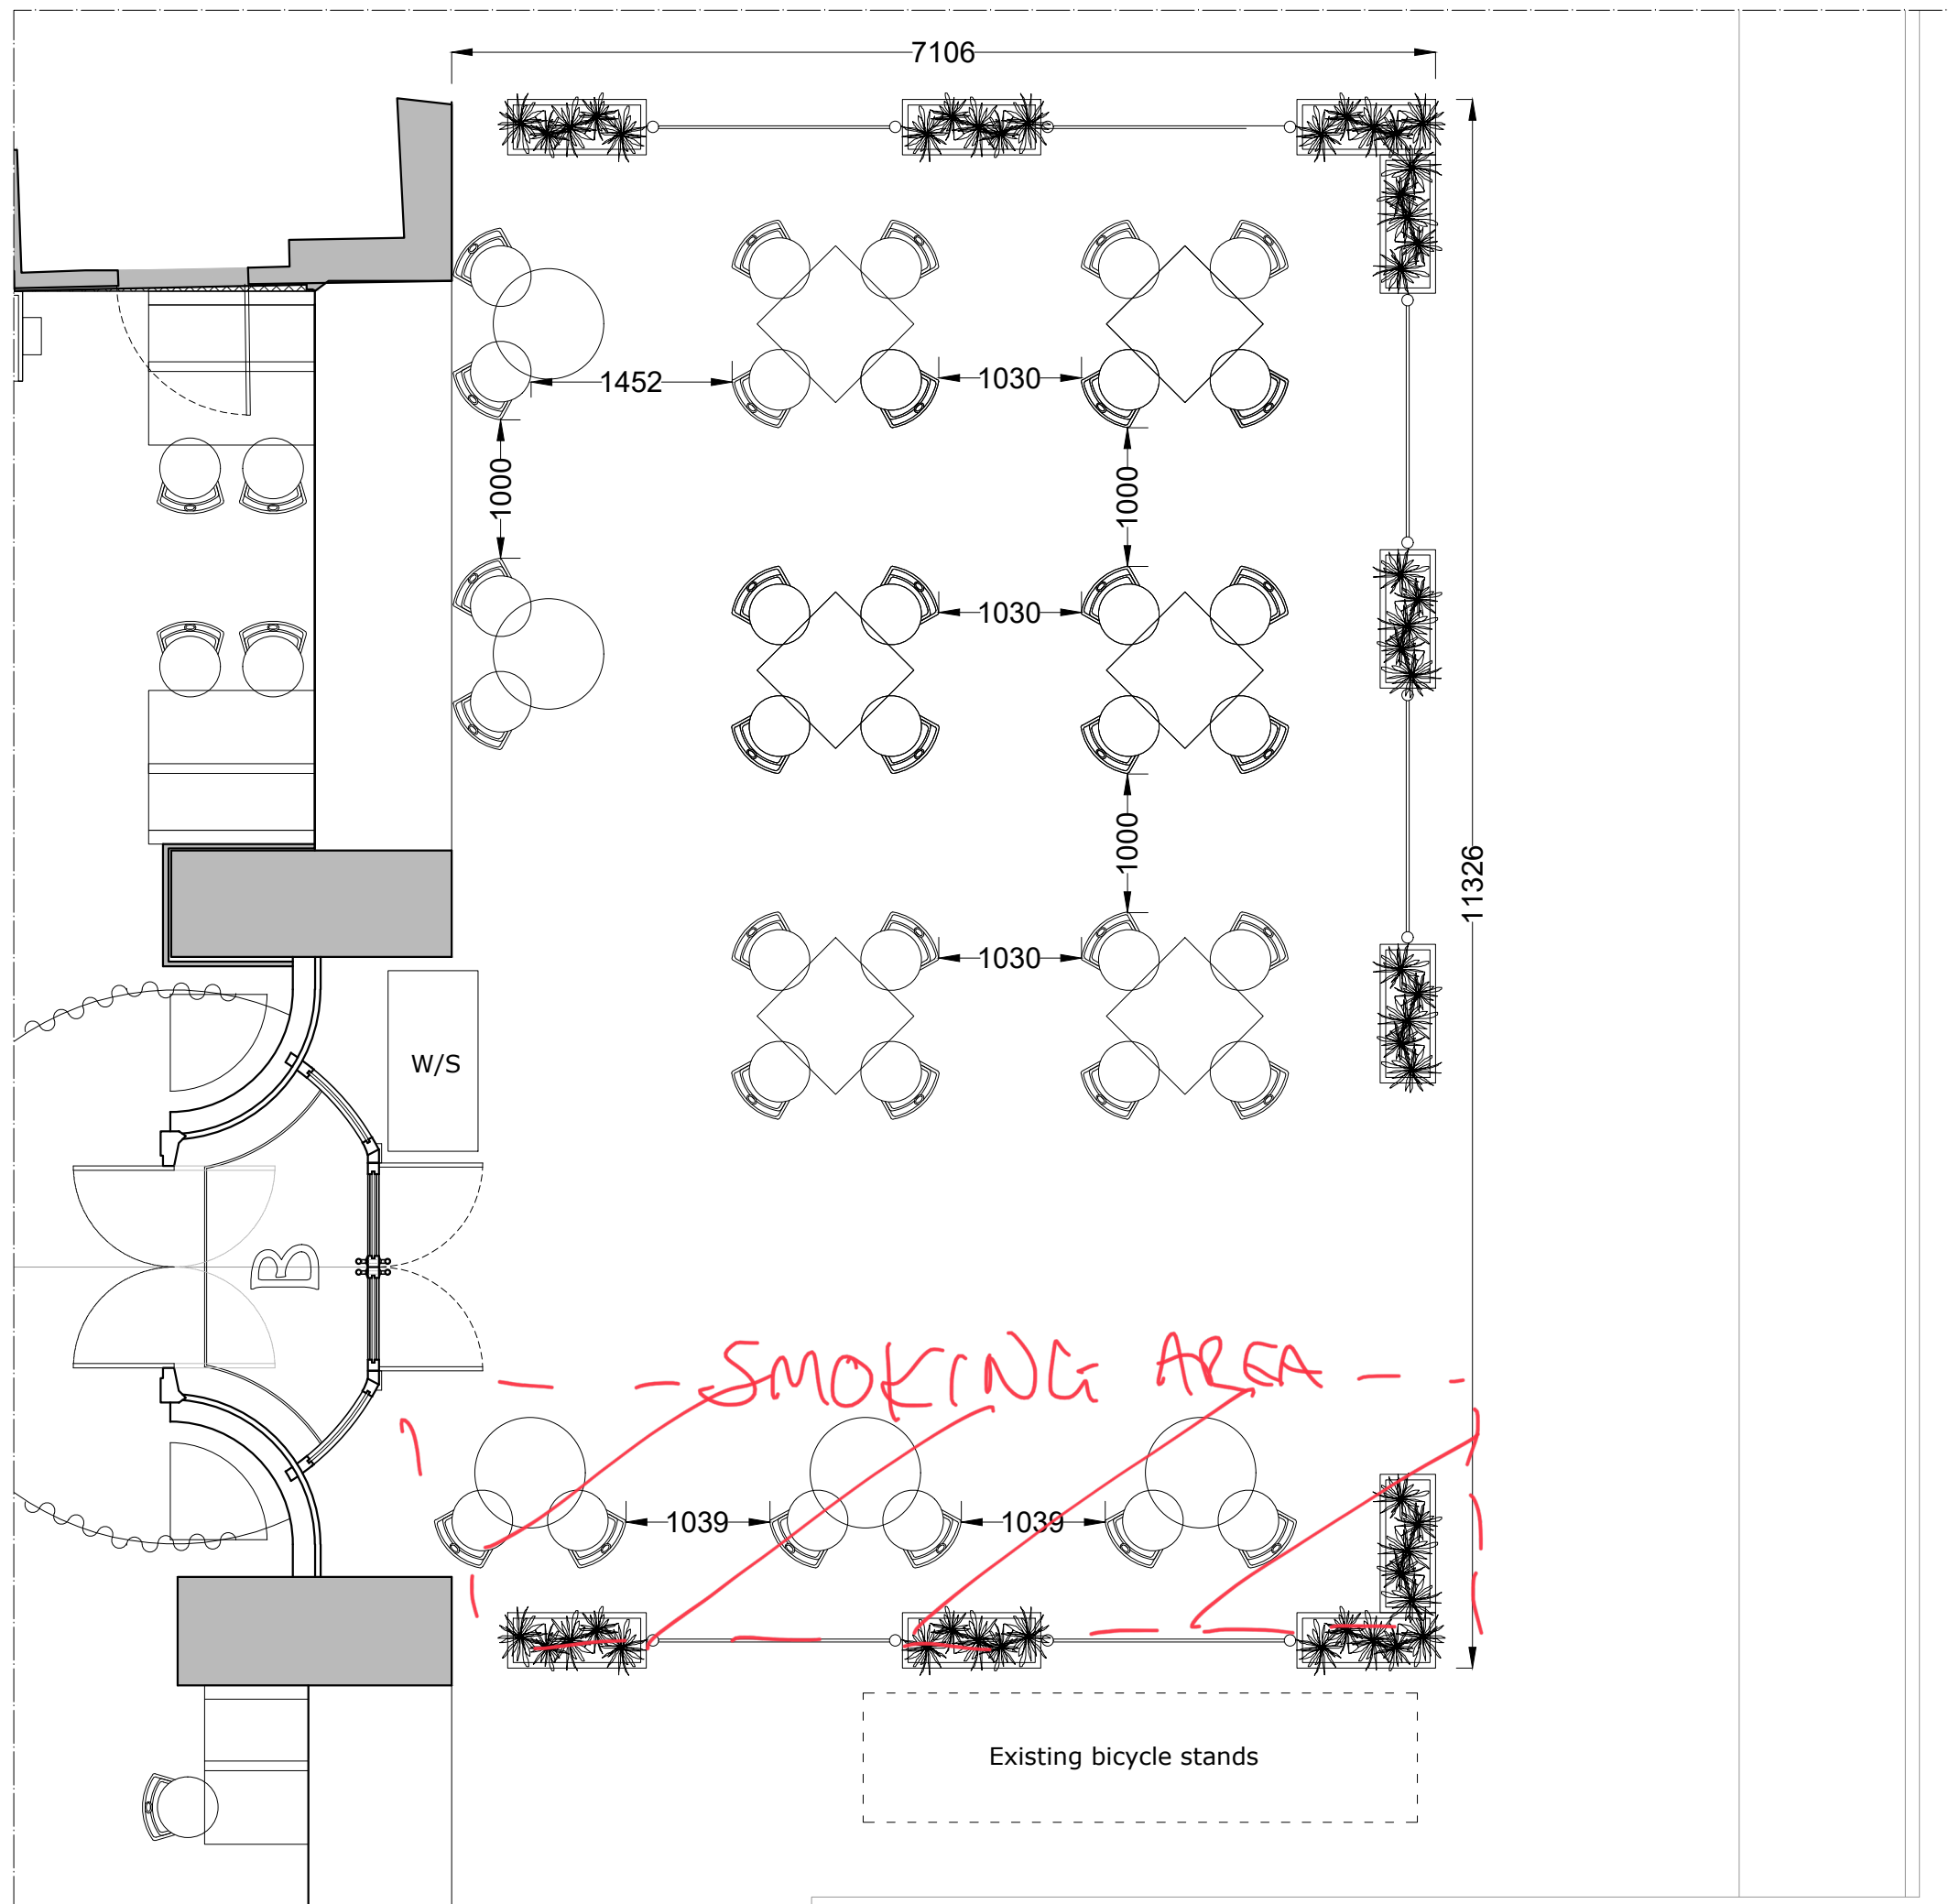

	COVERS
TABLE FOR 4	24
TABLE FOR 2	10
TOTAL	34