


Shop 1m →

Window 3.40m →

Shop Door

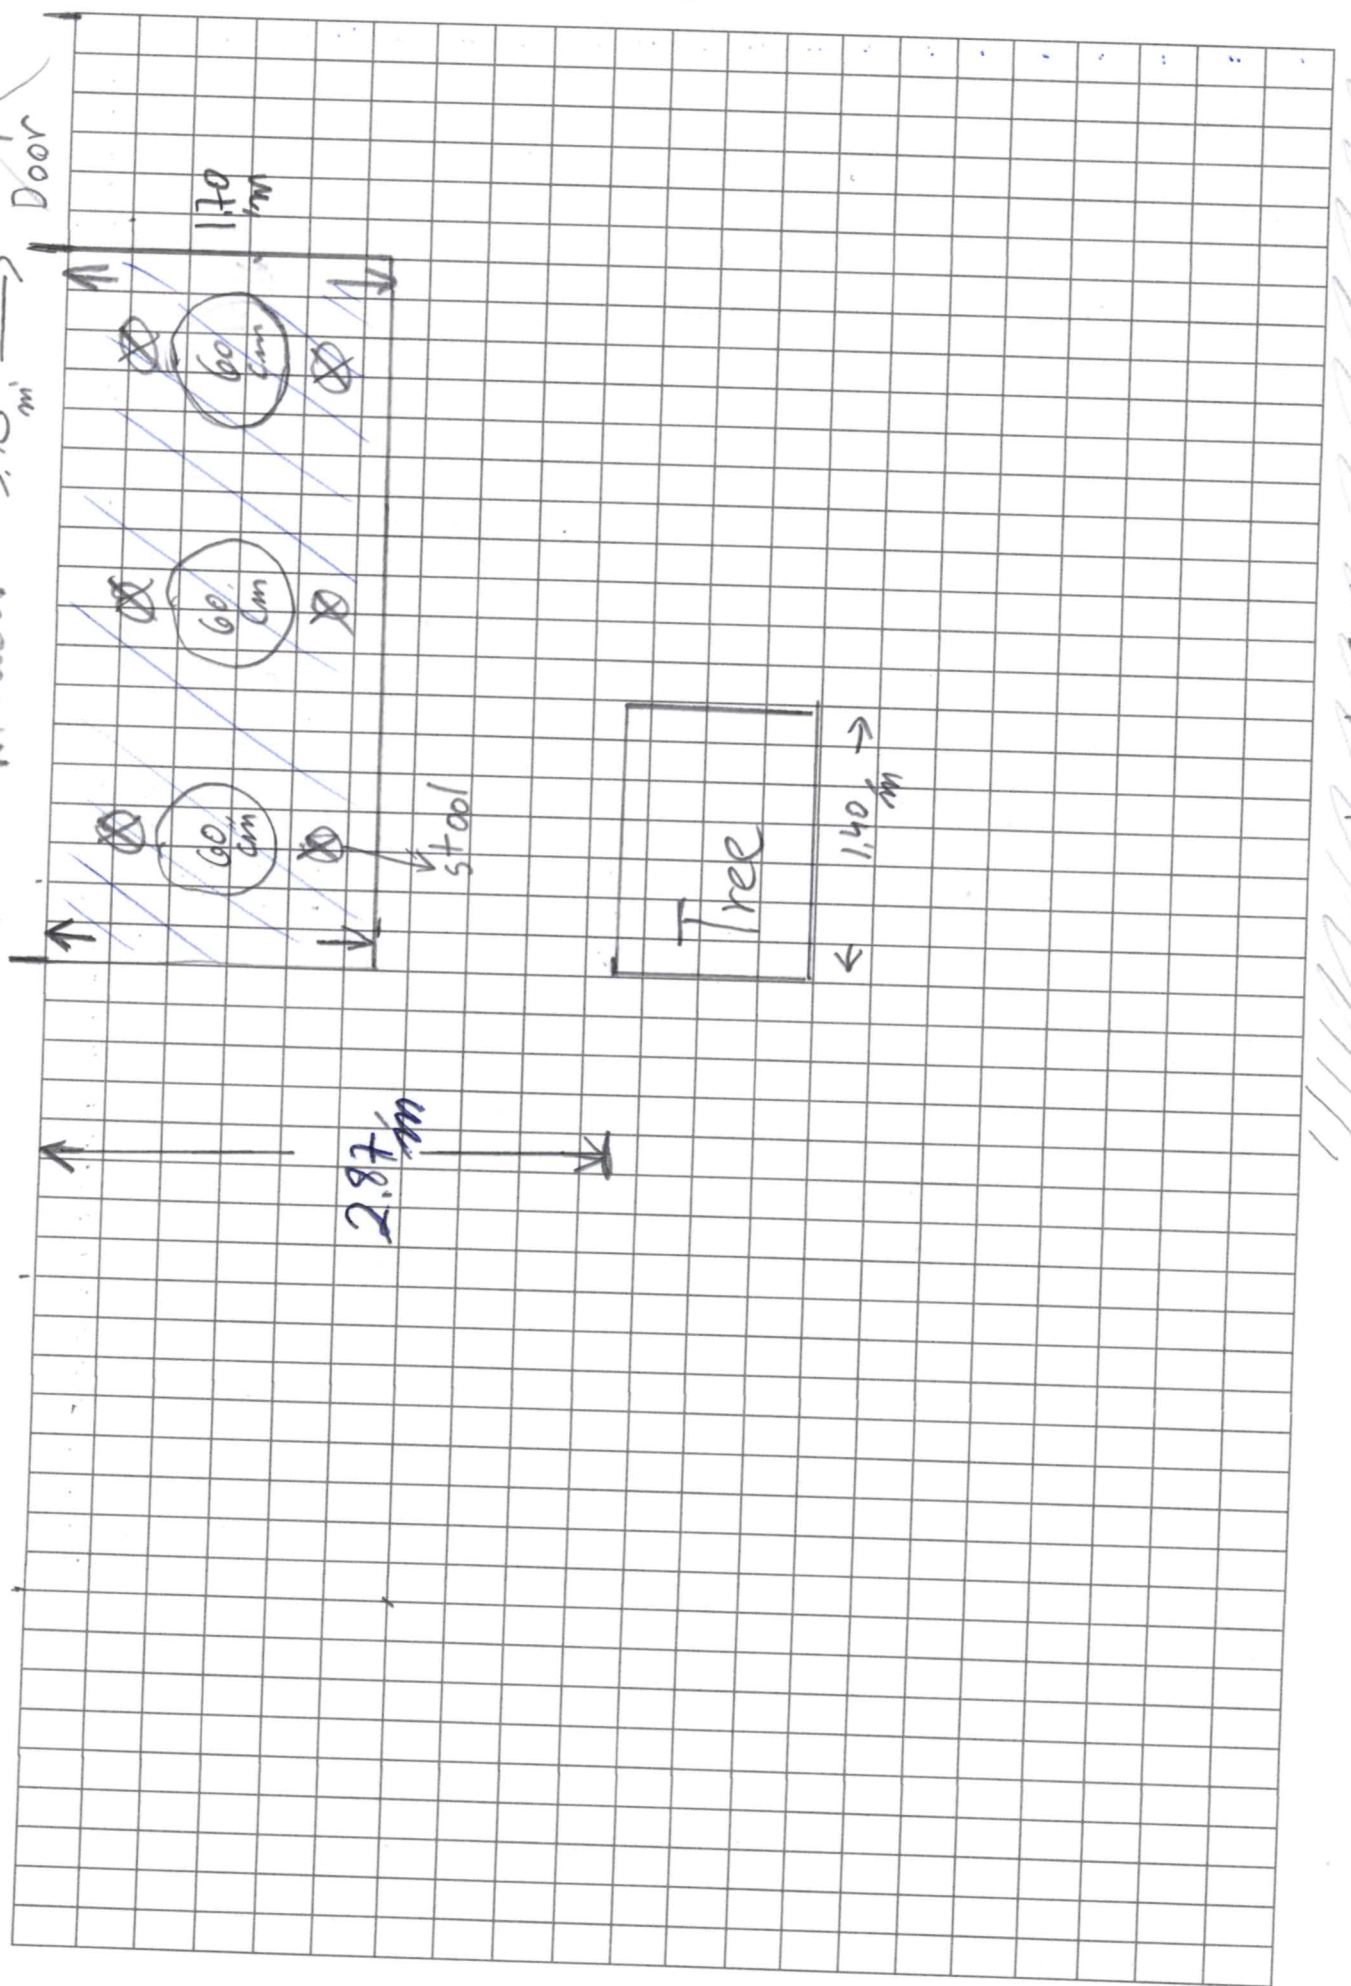

6.47m

1.70m

60cm

60cm

60cm

stool

Tree

1.40m

2.87m

street curb