

AND SPECIFICATION
PLAN AND WALL
OF HOUSE
FINISHES

make good for
and paint finish
arrangements.

FROM the drawings
to match existing
wood panel finish.

and fittings.
to match existing
under glass
to match existing.

to be finished and
where necessary
to match existing.

to match existing
to match existing.

to match existing
to match existing.

FINISHES

WOOD PANEL
WOOD PANEL TO BE
MATCHED

PLEASE REFER TO ELECTRICAL CONSULTANTS DRAWINGS
CROSS CHECK CATERING SUPPLIERS DRAWINGS FOR ALL SERVICES REQUIREMENTS TO EQUIPMENT
ALLOW FOR A POWER SUPPLY FOR A MUSIC SYSTEM IN THE OFFICE WHICH IS TO BE ON A CIP OUT LINK TO THE FIRE ALARM SYSTEM
TEST & DATA INSTALLATION BY SERVICES CONTRACTOR ALLOW FOR ATTENDANCE & FURNITURE INCLUDING & CUT OUTS TO GRANTE WORKTOPS


DRAINAGE SCHEDULE

PLEASE REFER TO MECHANICAL
CONSULTANTS DRAWINGS FOR FULL DETAILS

INSTALLATION OF METAL TRAP
& METALLED BY SHOPFITTER

INSTALLATION OF GARDNER CATCHER
& METALLED BY SHOPFITTER

INSTALLATION OF METAL TRAP
& METALLED BY SHOPFITTER

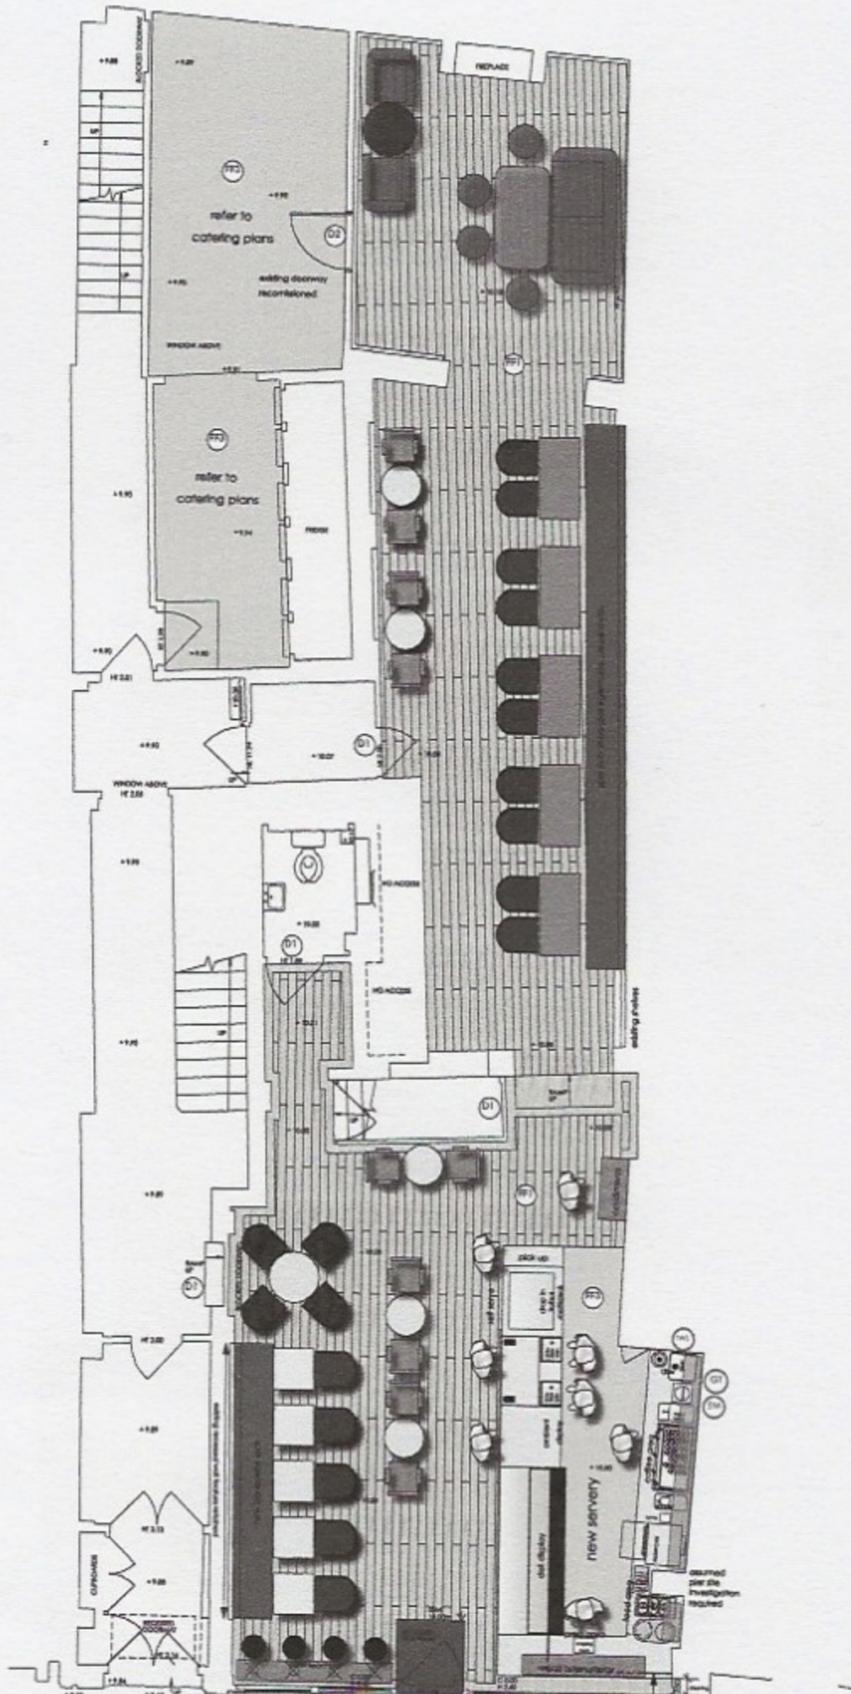

GENERAL ARRANGEMENT PLAN
1 2 3 4

EUPHORIUM BAKERY

PROPOSED REFURBISHMENT
202 UPPER STREET
ISLINGTON
LONDON

PROPOSED GROUND FLOOR PLANS

1822/01
1:50
NOV 18
JM

The copyright in all drawings, specifications and documents prepared by the Designer and in the work executed hereunder shall remain the property of the Designer.
No part hereof may be copied, stored in a retrieval system, or transmitted in any form or by any means, electronic, mechanical, photocopying, recording, or by any information storage and retrieval system, without the prior written permission of the Designer.

orange peel