


NOTE
 Refer to drawing
 MH12643.002 for
 2 way lights detail.

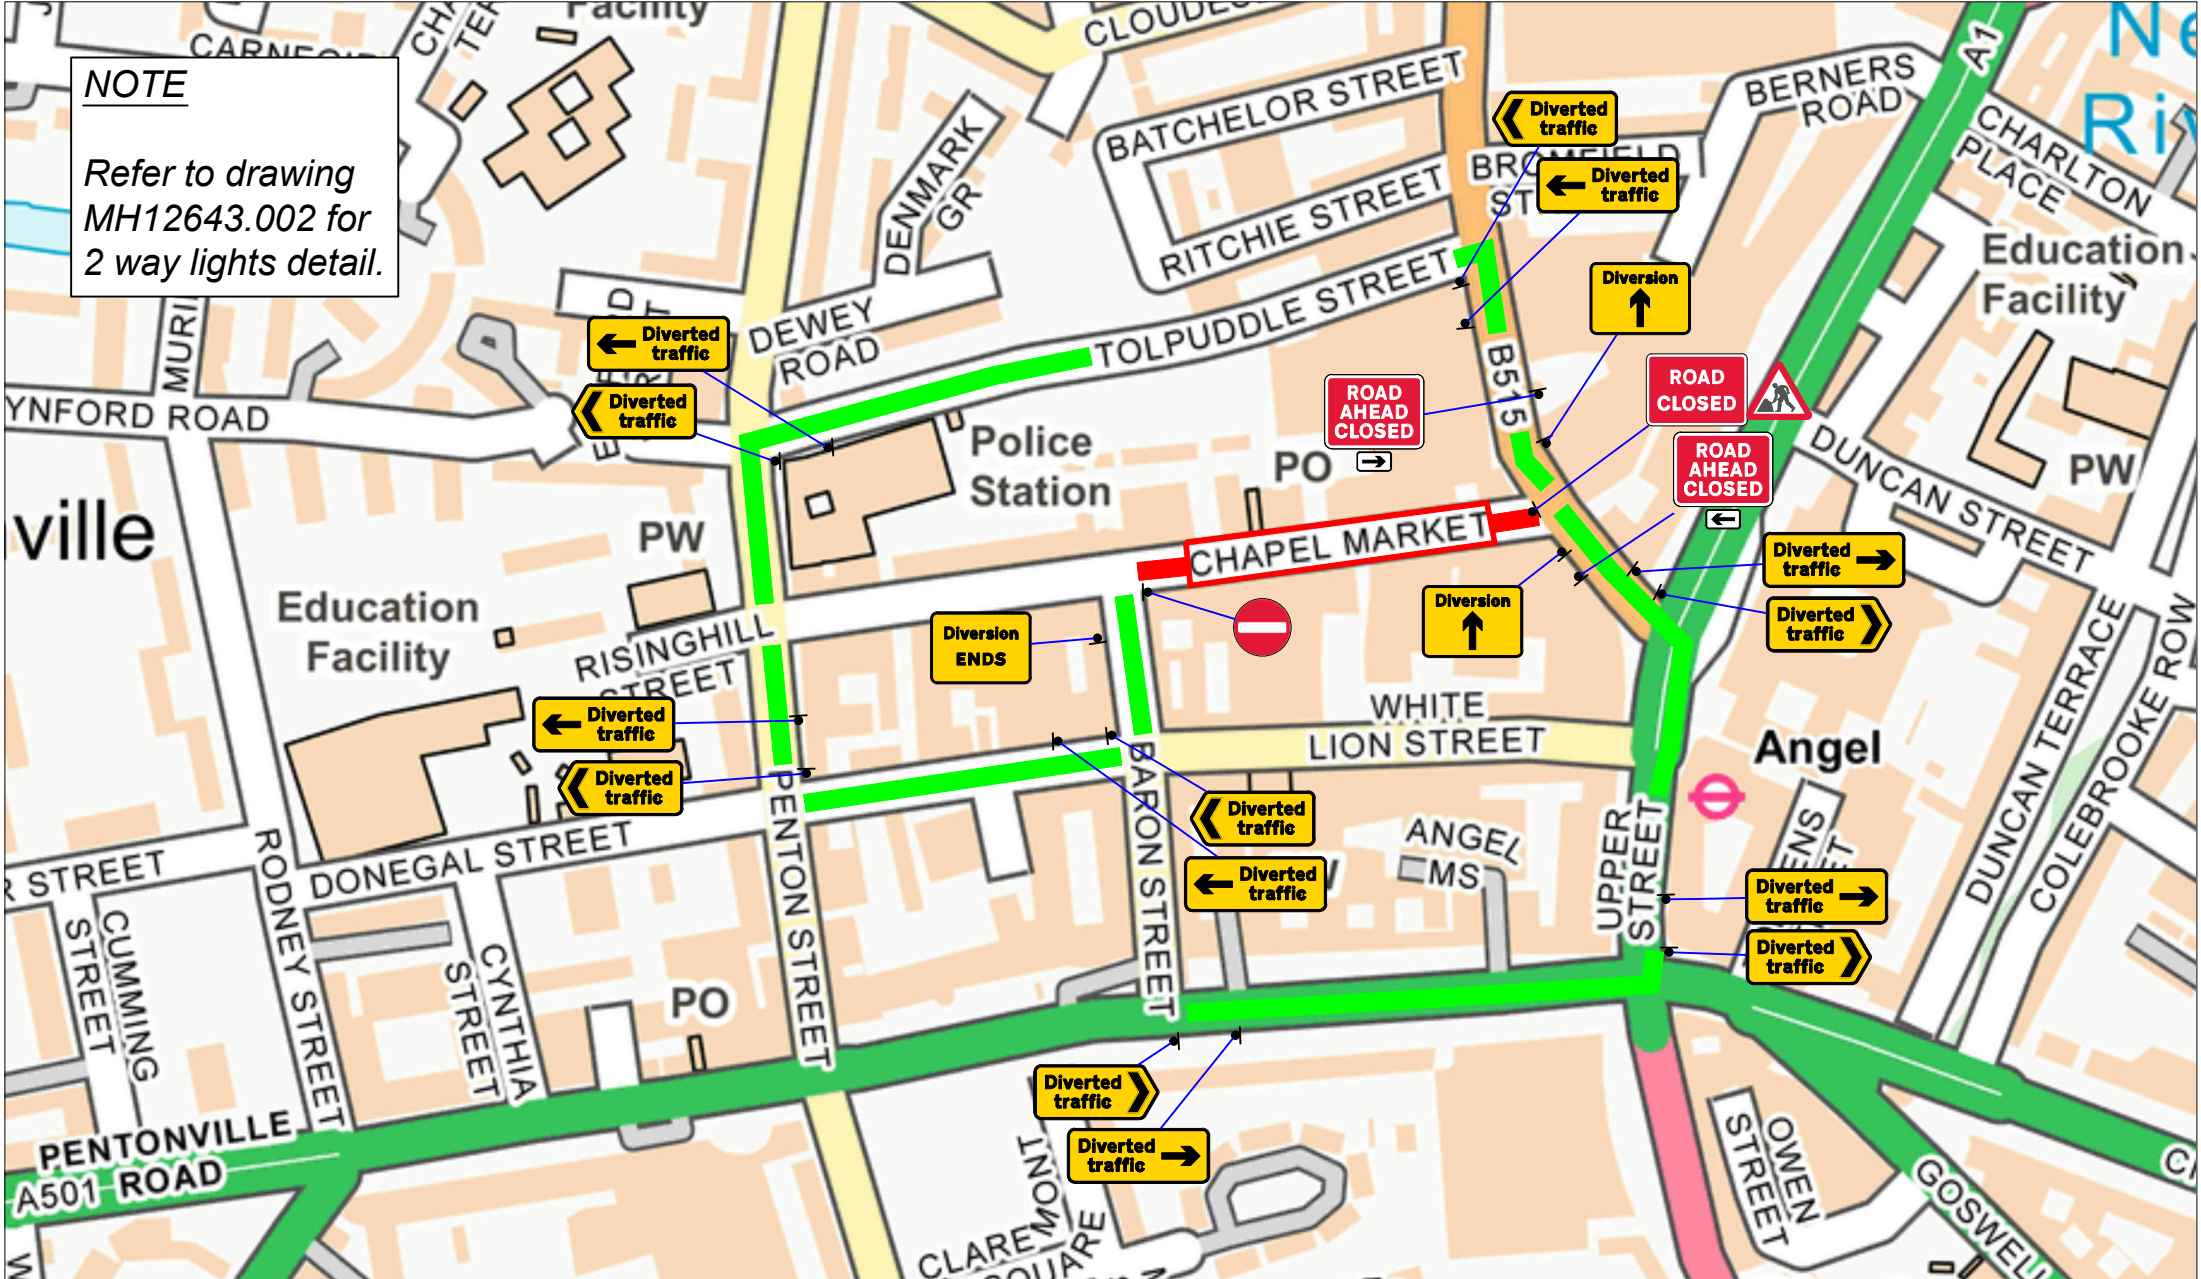

| | |
|--|--|
| Ordnance Survey © Crown Copyright 2012. All rights reserved. Licence Number 100020449 | <ul style="list-style-type: none"> ● CONE ■ WORKS AREA ■ SAFETY ZONE ■ TAPER ▲ SIGNS ▲ TRAFFIC SIGNAL ■ PED SIGNAL ■ CLOSURE ■ ACCESS ONLY ■ DIVERSION ■ PARKING SUSPENSION ■ PED RAMP ■ PED BARRIER |
| <p>Speed Limit / Safety Zones</p> <div style="text-align: center;"> </div> <p>SAFETY ZONE SAFETY ZONE <small>(LONGITUDINAL) (SIDEWAYS)</small></p> <p>0.5M 0.5M</p> | <p>Closure Detail</p> <p>Traffic Management Type: ROAD CLOSURE / 2 WAY LIGHTS</p> |

| | |
|--------------|-----------------------------------|
| Client | ISLINGTON |
| Site Address | Chapel Market London N1 9EN |
| Work Details | RESURFACING WORKS |

| | |
|------------|---|
| Originator | <p>we understand, we deliver</p> <p>Woolf House, 7 Eagle Way Regiment Business Park Essex Regiment Way Chelmsford CM3 3FY</p> |
|------------|---|

| | | | |
|---|---------------|----------|----|
| <p><small>Notes</small></p> <ol style="list-style-type: none"> All dimensions are in metres unless otherwise stated. All traffic management to comply with Chapter 8 and any updates, and Safety at Street Works and Road Work's (A Code of Practice) All road markings and signs to be as per the Traffic Signs Regulations and General Directions 2002. All permanent traffic signals will be bagged and switched out, at all times that temporary traffic signals are being used. This should be done with approval from said authority. A minimum clearance of 1.5m (absolute minimum 1.0m) to be maintained for pedestrians on footways. If this cannot be maintained signs to be placed in the c/wy with associated coning. Additional Road Works ahead to be used where appropriate. | | | |
| Date | 28 March 2023 | Designer | DS |
| Scale(s) @ Original Size A3 | Checked | Approved | |
| NOT TO SCALE | NZ | WC | |
| Drawing Number | Revision | | |
| MH12644/001 | | | P1 |