

KEY

- Existing road marking
- Prop. road marking
- Prop. double yellow line (No waiting at any time)
- Prop. double yellow kerb markings (No loading at any time)
- Prop. granite kerb
- Prop. granite kerb with 45 degree splay
- Prop. precast concrete kerb with 30 degree splay
- Prop. precast concrete delineation unit
- Prop. flush kerb
- Prop. ASP footway paving slabs
- Prop. asphalt cycle track
- Prop. raised table
- Prop. cycle stand
- Prop. Cavendish bench
- Prop. tree
- Prop. planted area
- Prop. Belisha beacon
- Prop. cycle-friendly gully
- Prop. cycle-friendly grate

Rev	By	Date	Amendments

Camden
 Design Team
 Transport Strategy Service
 London Borough of Camden
 5 Pancras Square
 Tel 020 7974 5551, Fax 020 7974 6952
 DX 2106 Euston, Minicom 020 7974 6866


ISLINGTON
 Environment & Regeneration
 Street Management Service
 Assistant Director of Street Management
 Brian Karth
 222 Upper Street, London, N1 1XR

Project
York Way Safe and Healthy Street scheme







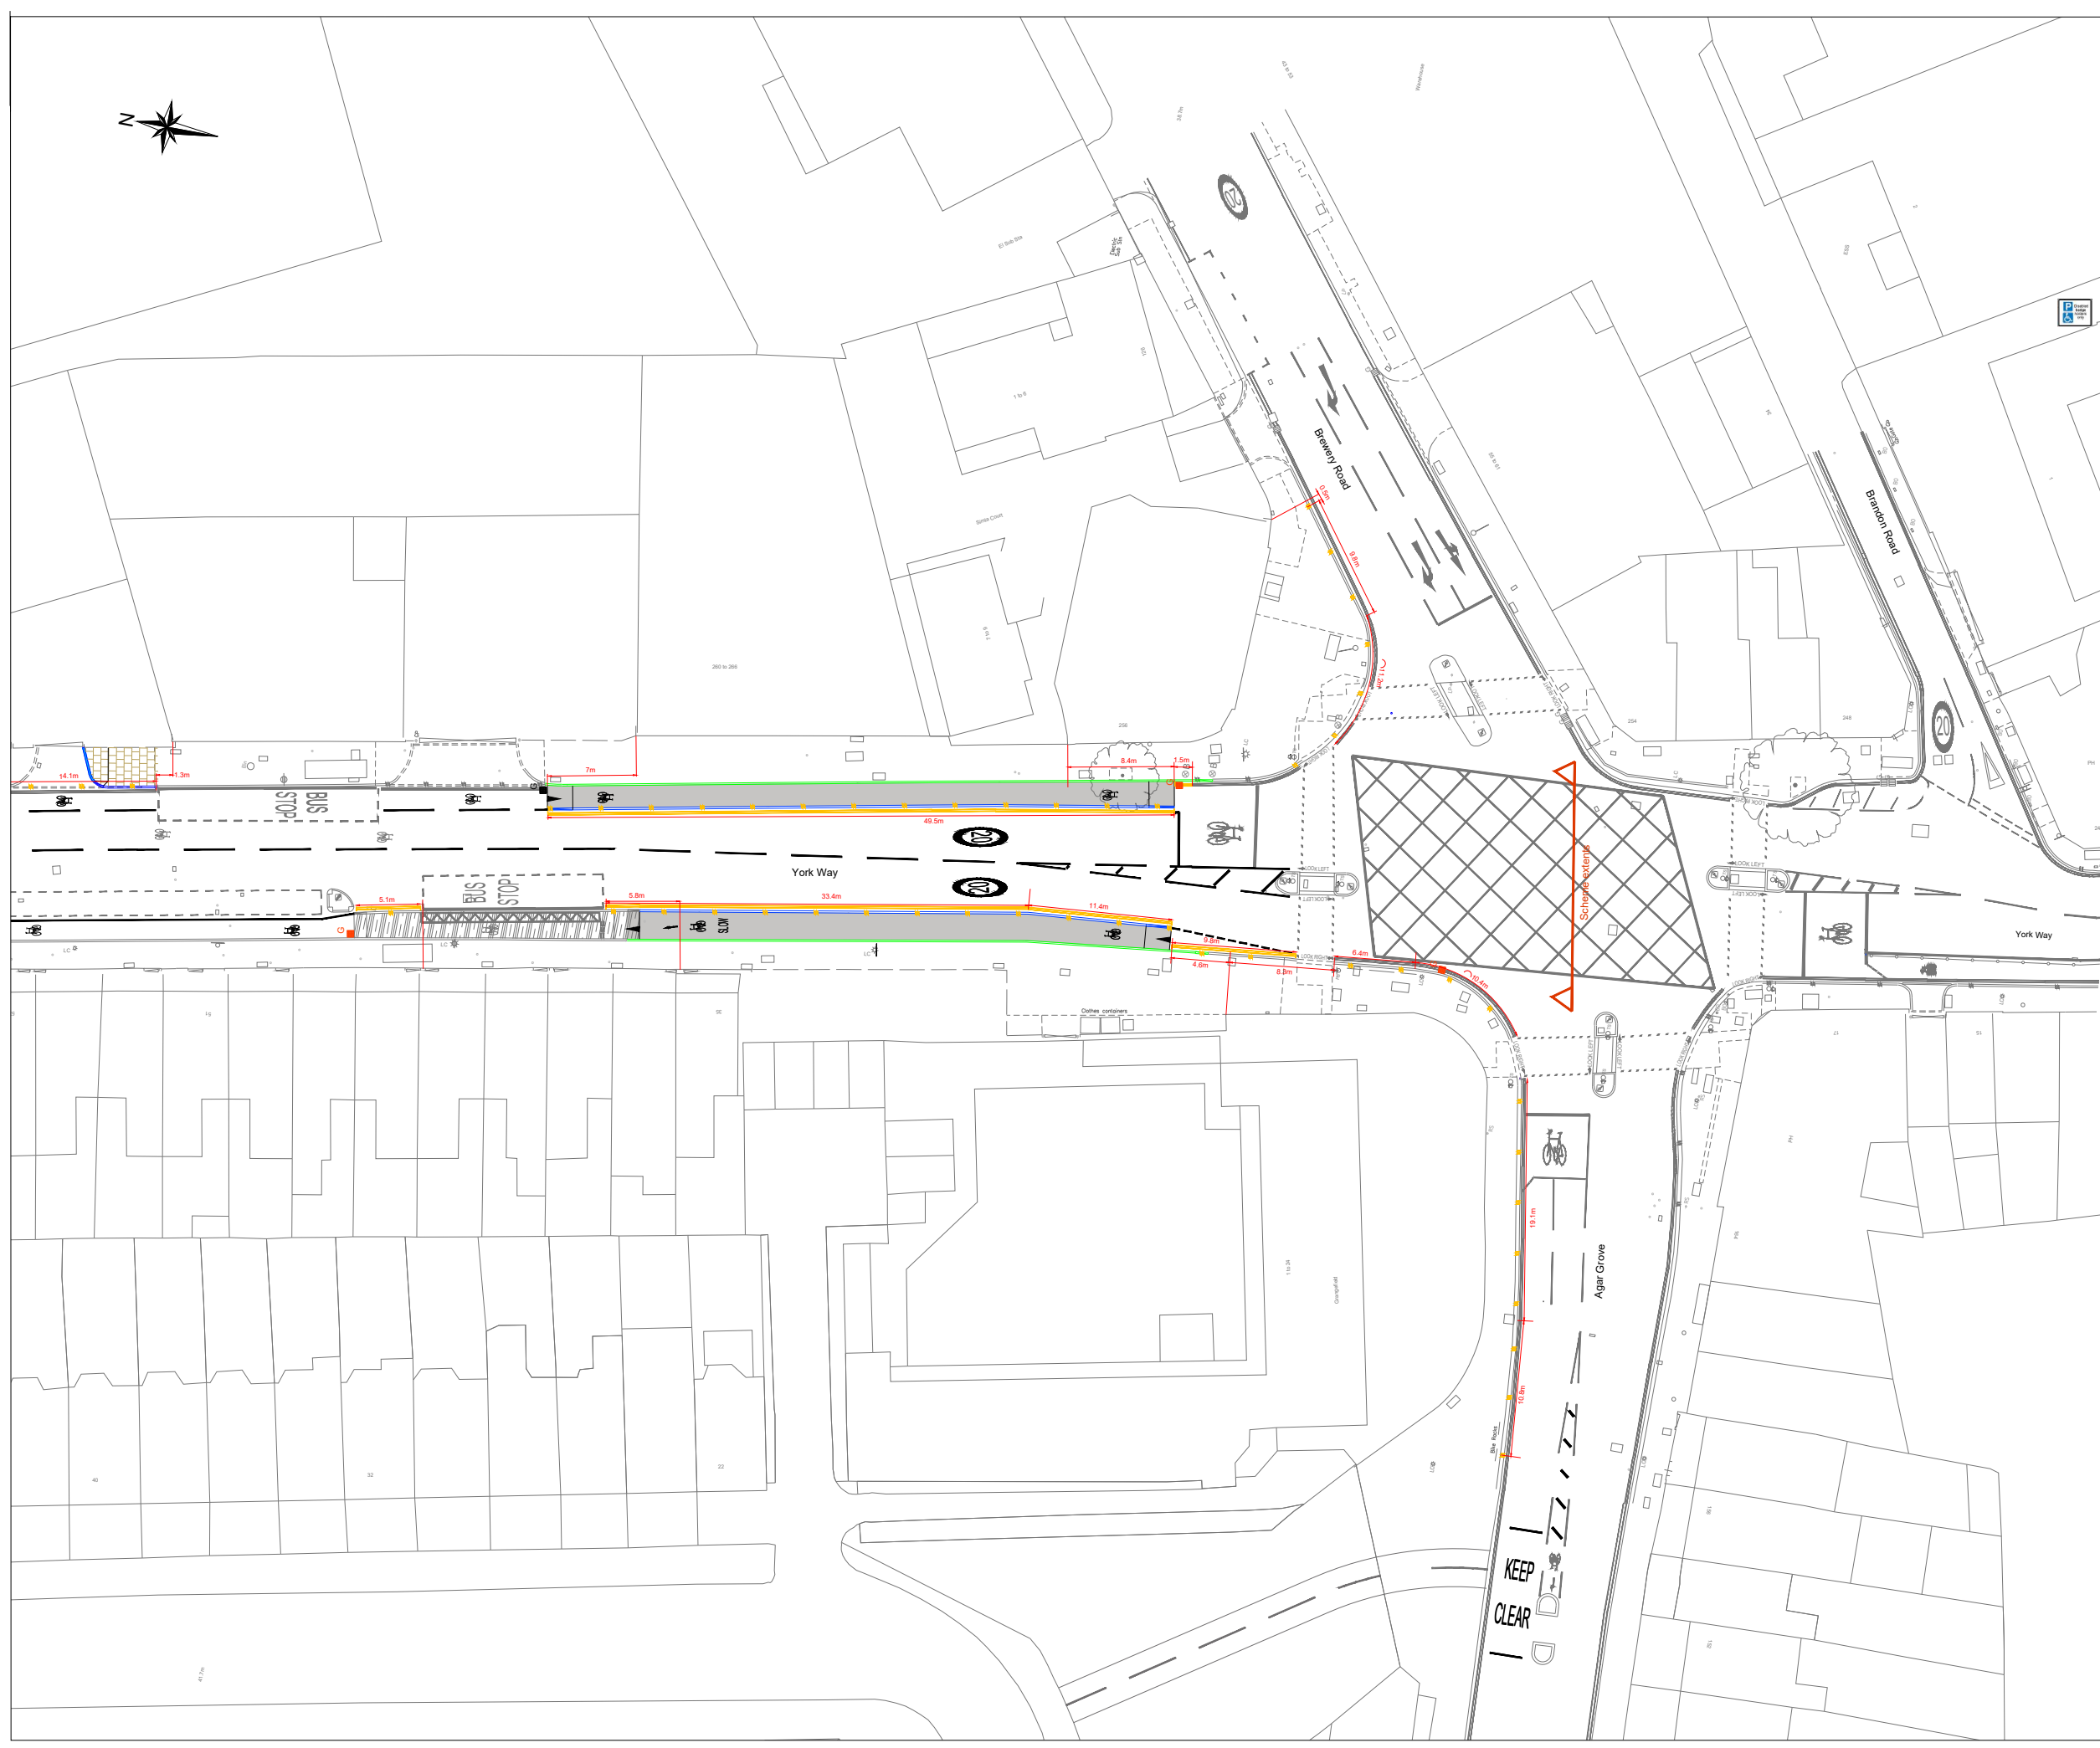












Drawing Title
TRAFFIC MANAGEMENT ORDER SHEET 2/3

Scale 1 : 500 @ A3	Date 14 11 2023
Drawn By	File Ref
Checked By	
Drawing Location	
Drawing Number TS\2023\YORKWAY\TMO\02	Rev. -

DRAFT



KEY

-  Existing road marking
-  Prop. road marking
-  Prop. double yellow line (No waiting at any time)
-  Prop. double yellow kerb markings (No loading at any time)
-  Prop. granite kerb
-  Prop. granite kerb with 45 degree splay
-  Prop. precast concrete kerb with 30 degree splay
-  Prop. precast concrete delineation unit
-  Prop. flush kerb
-  Prop. ASP footway paving slabs
-  Prop. asphalt cycle track
-  Prop. raised table
-  Prop. cycle stand
-  Prop. Cavendish bench
-  Prop. tree
-  Prop. planted area
-  Prop. Belisha beacon
-  Prop. cycle-friendly gully
-  Prop. cycle-friendly grate

Rev	By	Date	Amendments

Camden
 Design Team
 Transport Strategy Service
 London Borough of Camden
 5 Pancras Square
 Tel 020 7974 5551, Fax 020 7974 6952
 DX 2106 Euston, Minicom 020 7974 6866

ISLINGTON
 Environment & Regeneration
 Street Management Service
 Assistant Director of Street Management
 Brian Kurish
 222 Upper Street, London, N1 1XR

Project
York Way Safe and Healthy Street scheme

Drawing Title
TRAFFIC MANAGEMENT ORDER SHEET 3/3

Scale
1 : 500 @ A3

Date
14 11 2023

Drawn By
 Checked By
 Drawing Loc
 Drawing Number
TS\2023\YORKWAY\TMO\03

File Ref
 Name
 Rev.
DRAFT