


Proposed Dedicated Disable Bay

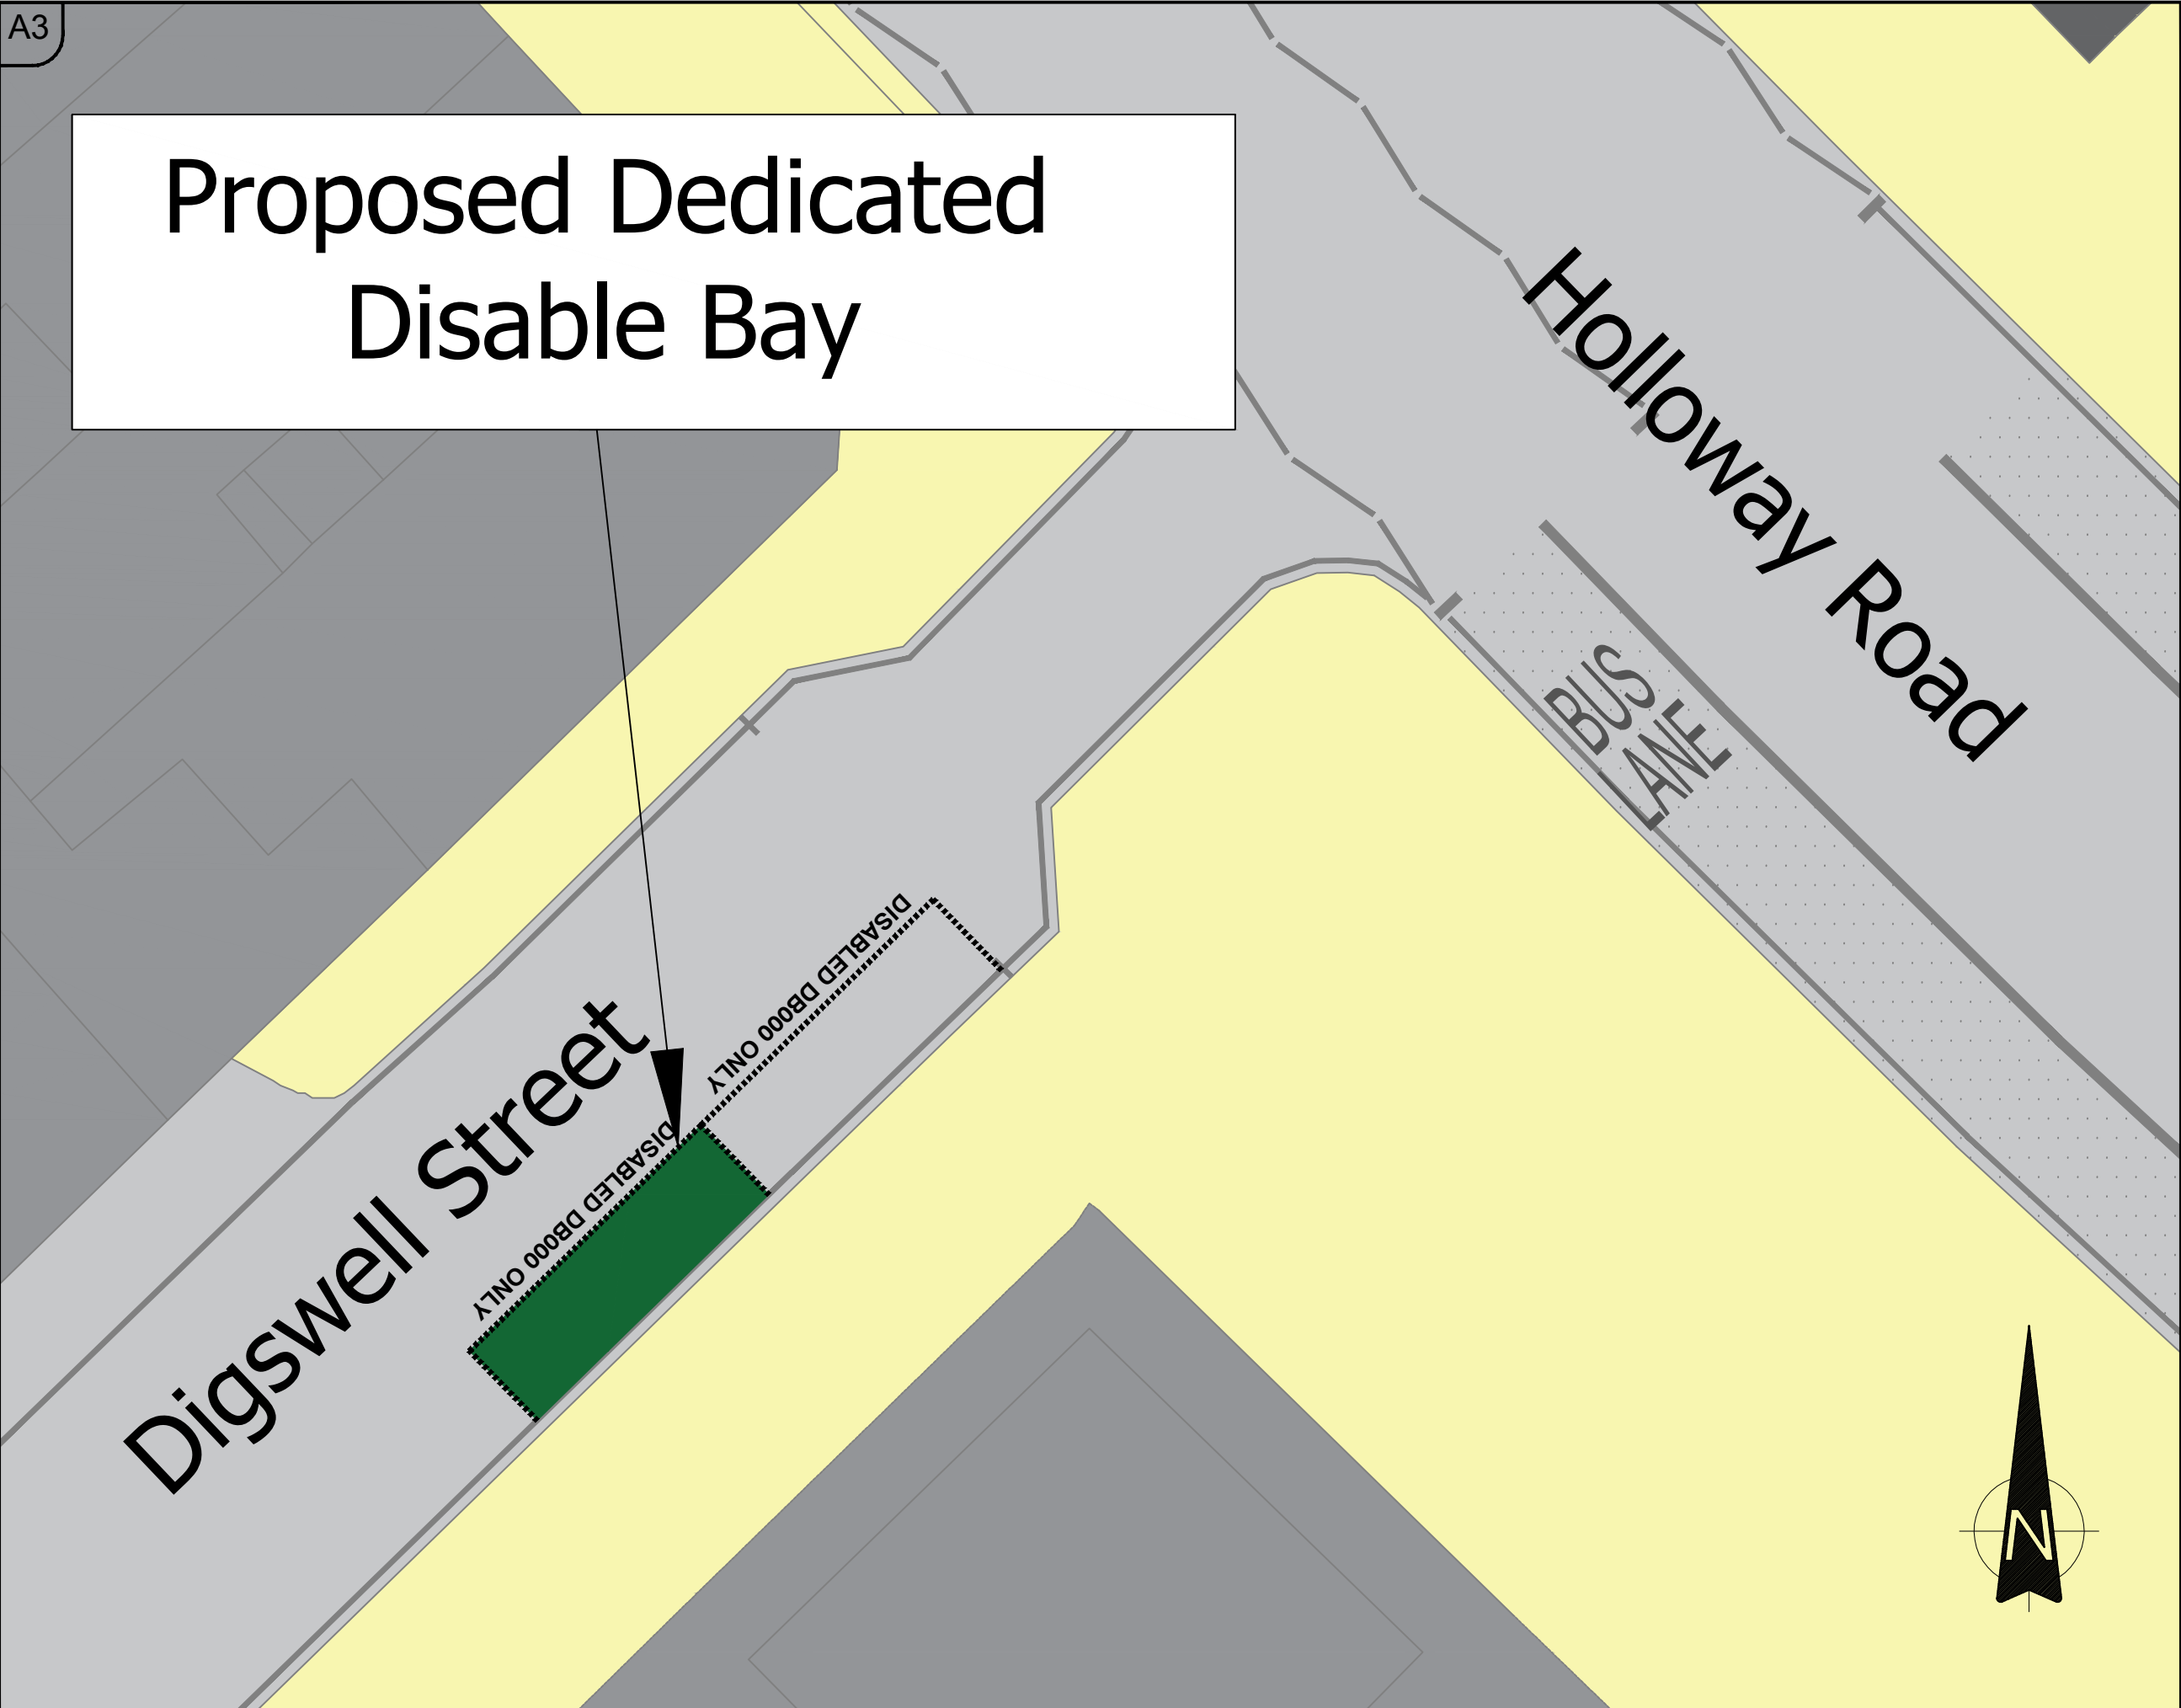

ISLINGTON
 Environment & Regeneration
 Public Realm Service
 Assistant Director of Street Management
 Bram Kainth
 222 Upper Street, London, N1 1XR

Project
 DEDICATED DISABLED BAY
 HOLLOWAY ROAD

Drawing
 HOLLOWAY ROAD PROPOSED
 DEDICATED DISABLED BAY

Scale		Date	
Designed	Drawn	Checked	Approved

Drg. No.	Revision
1	

This drawing is based upon the 1:1250 Ordnance Survey Digital Mapping with permission of the controller of Her Majesty's Stationary Office © Crown Copyright 2004. License No. LA086452 to the London Borough of Islington. Unauthorised reproduction infringes Crown Copyright and may lead to prosecution or civil proceedings.