


A3

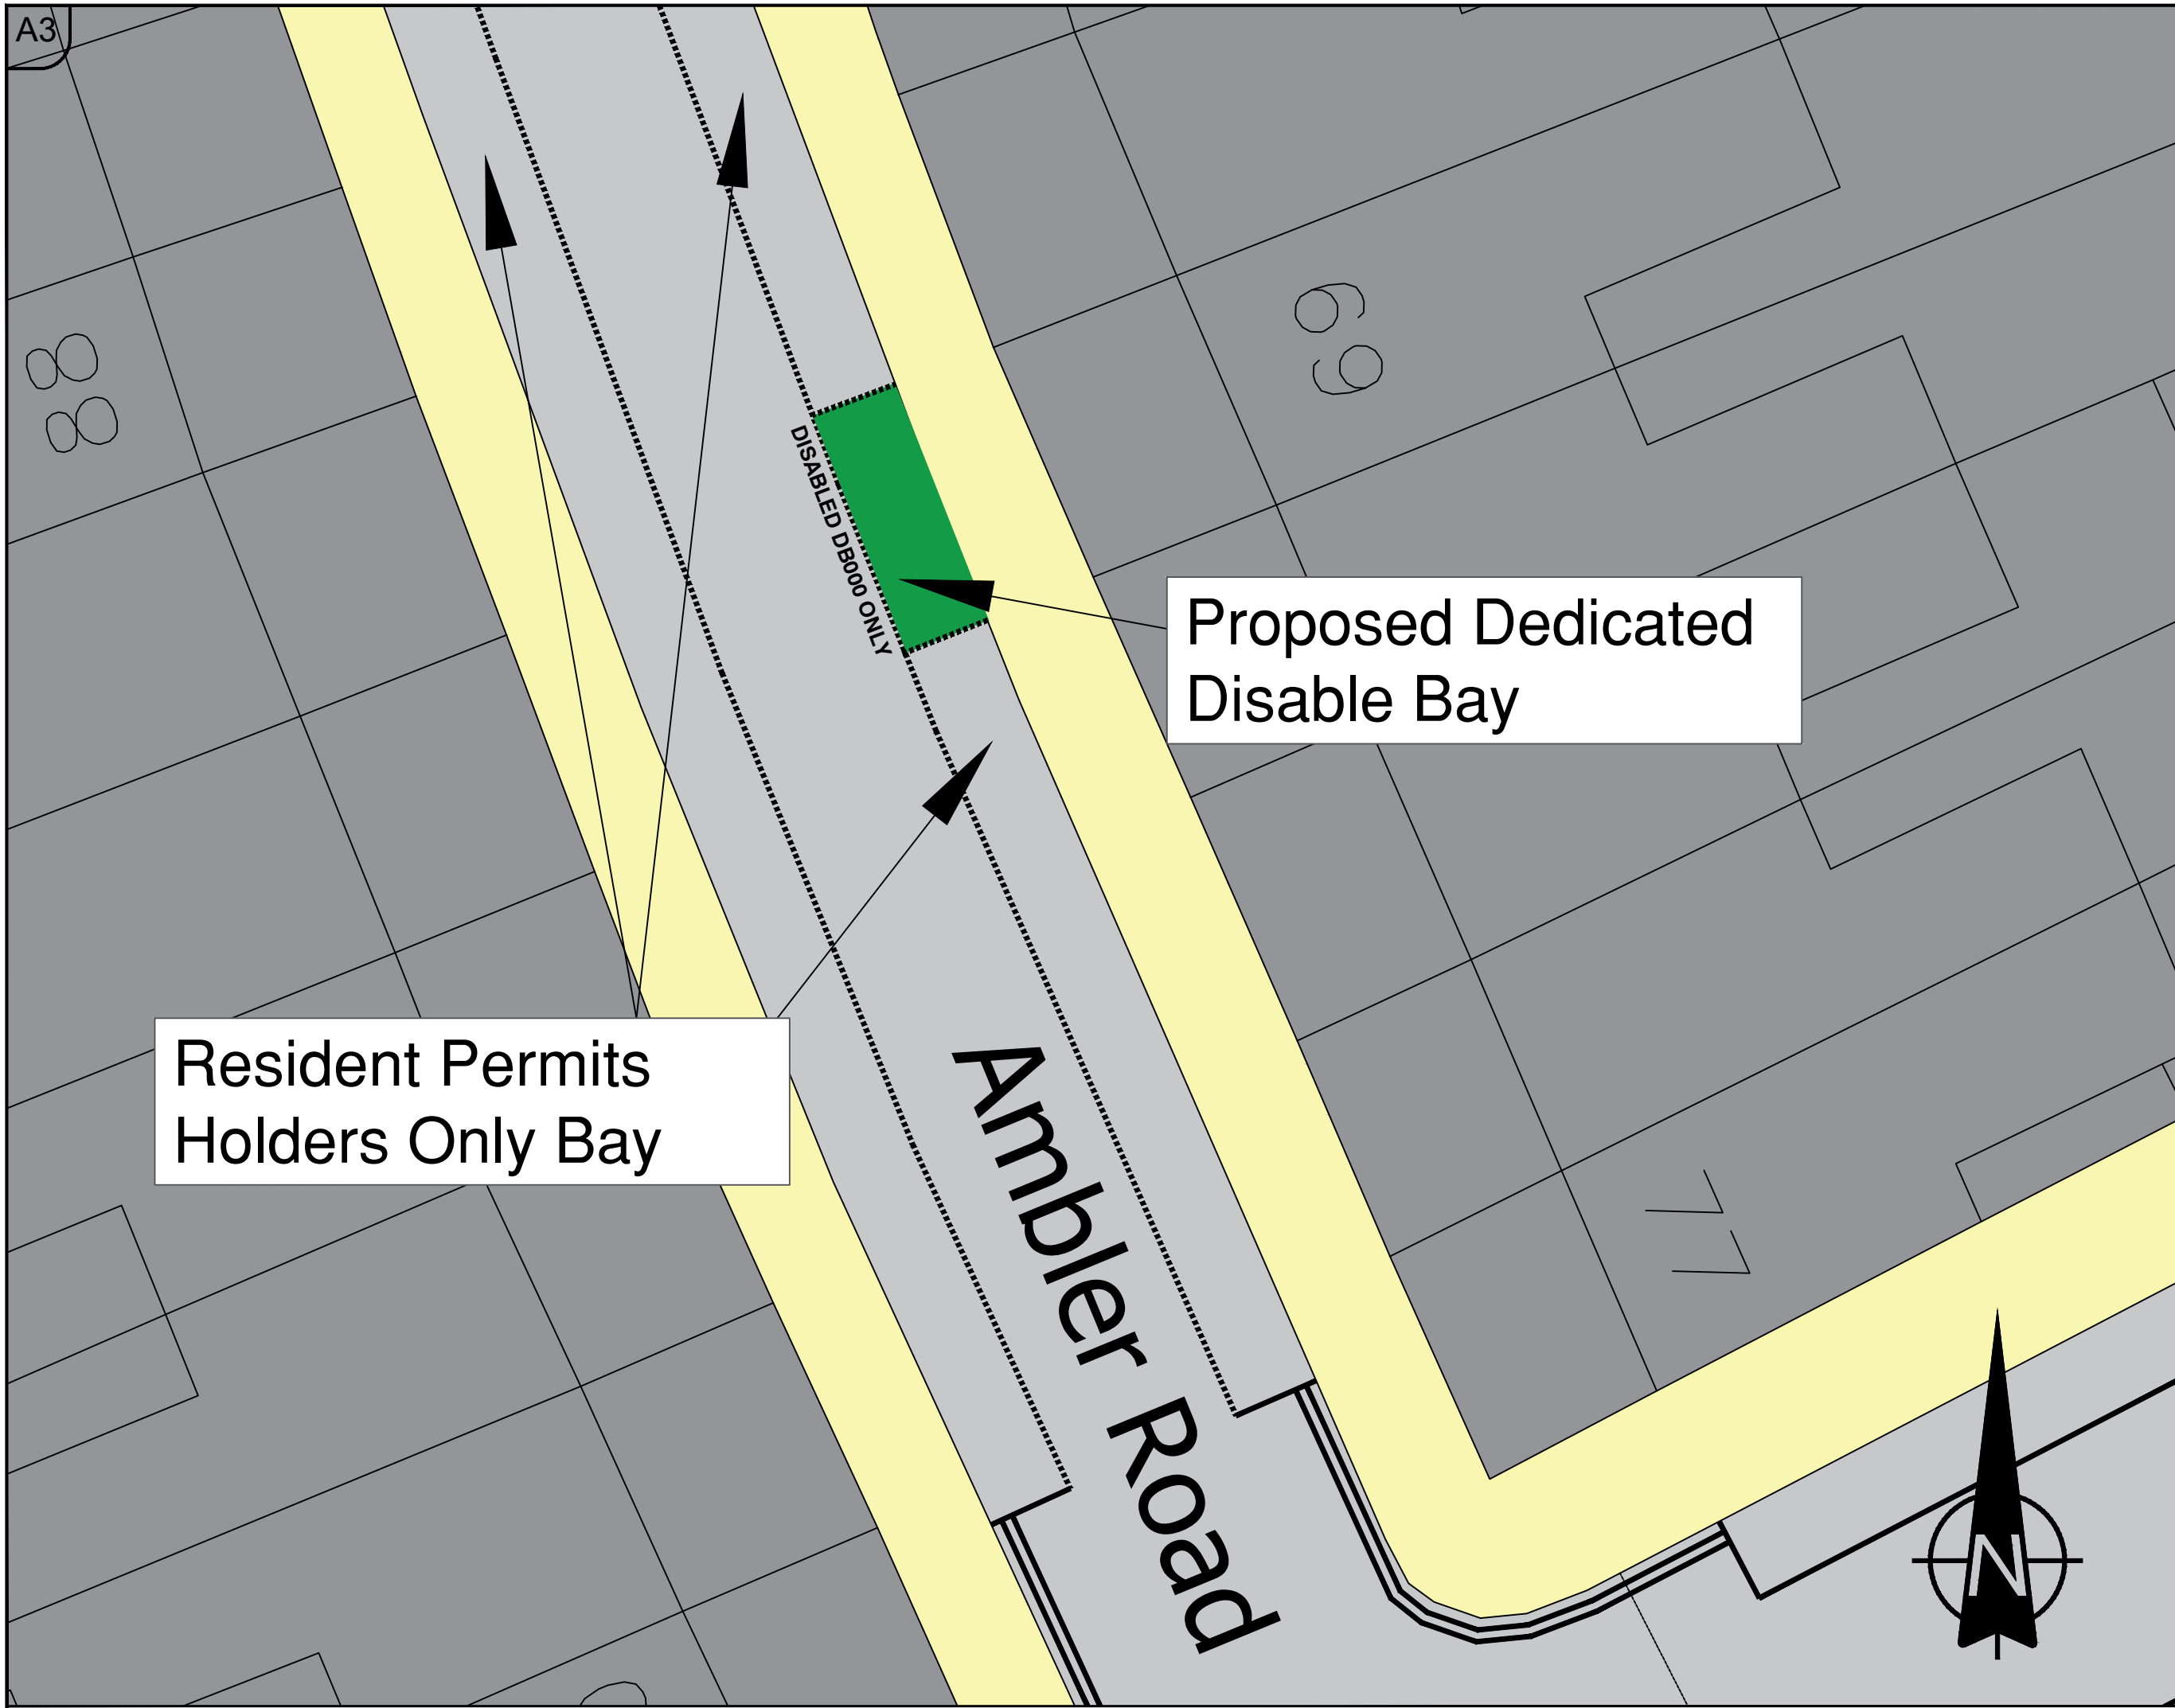


Proposed Dedicated Disable Bay

Resident Permits Holders Only Bay

Ambler Road

DISABLED DB000 ONLY

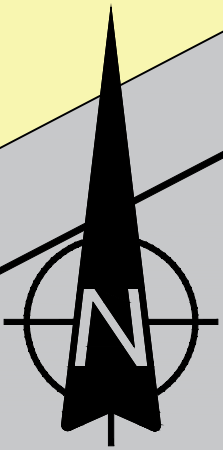

ISLINGTON
 Environment & Regeneration
 Public Realm Service
 Assistant Director of Street Management
 Bram Kainth
 222 Upper Street, London, N1 1XR

Project
 Dedicated Disable bay
 Ambler Road
 Drawing
 Ambler Road

Scale	N.T.S.	Date	01/11/19
Designed	D.K.	Drawn	R.G.
Checked	D.K.	Approved	D.K.

Drg. No.	Revision
1	

This drawing is based upon the 1:1250 Ordnance Survey Digital Mapping with permission of the controller of Her Majesty's Stationary Office © Crown Copyright 2004. License No. LA086452 to the London Borough of Islington. Unauthorised reproduction infringes Crown Copyright and may lead to prosecution or civil proceedings.