


A3

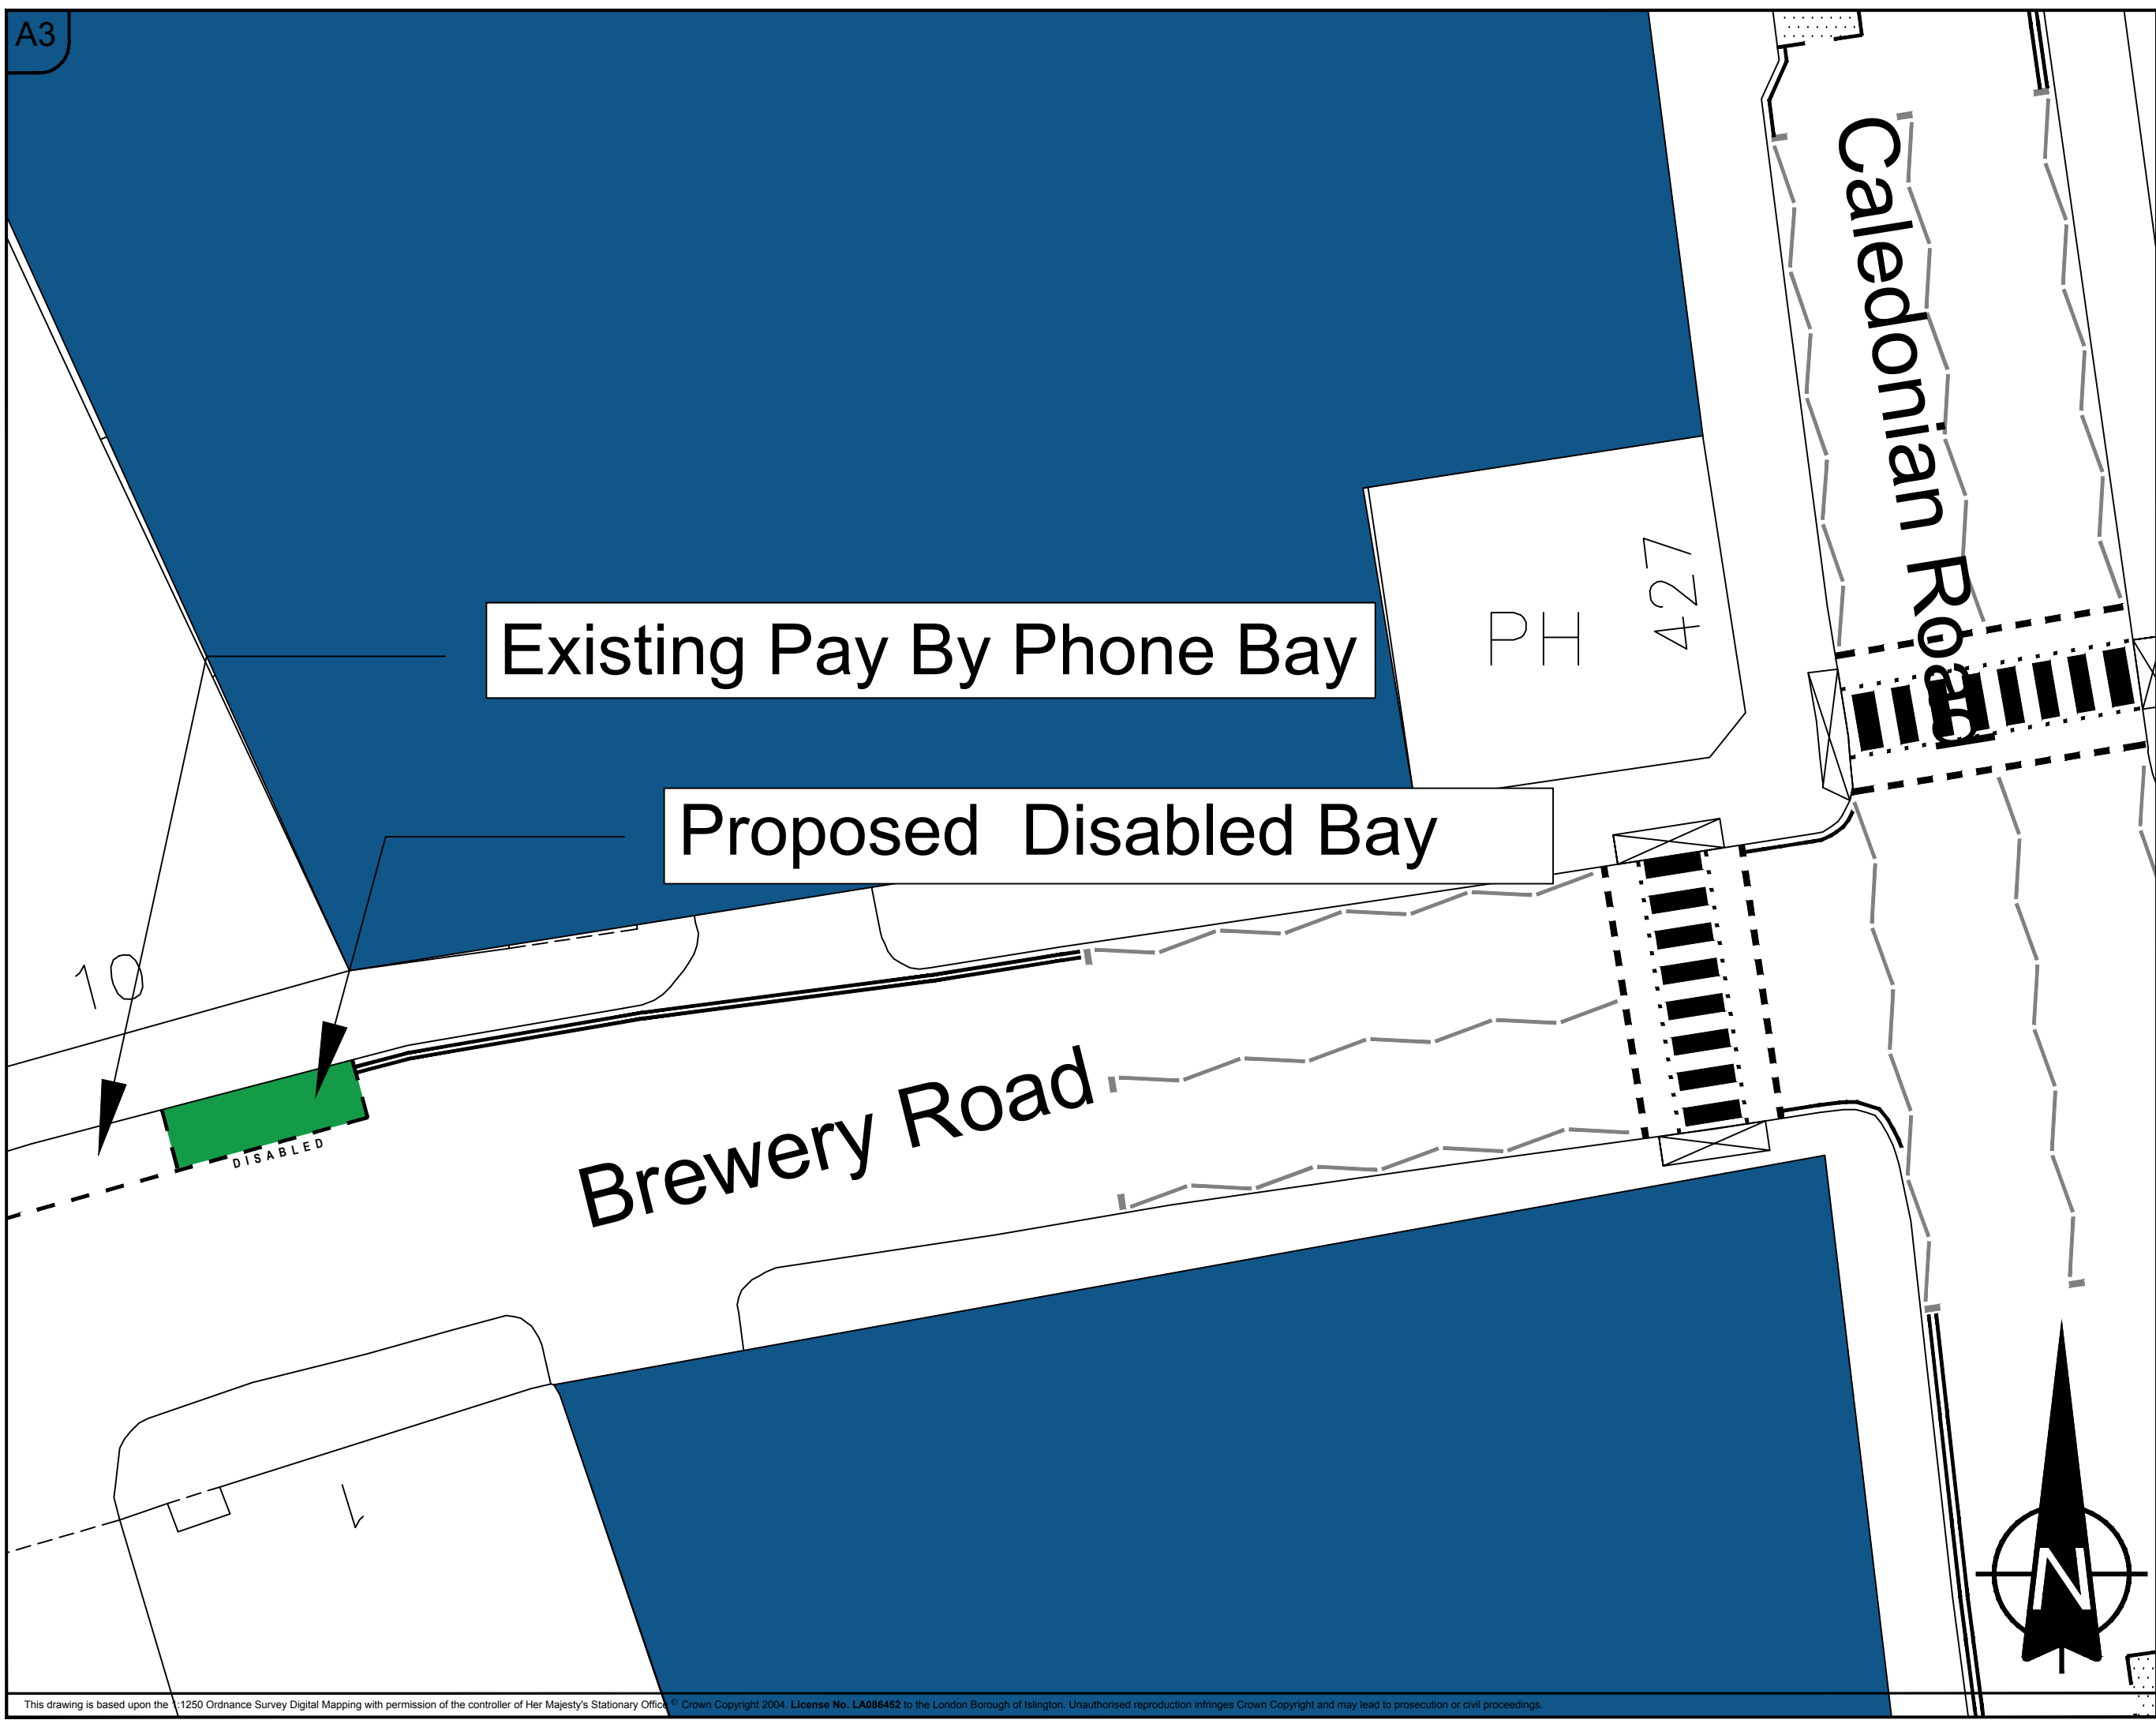

Existing Pay By Phone Bay

Proposed Disabled Bay

PH 427

Caledonian Road

Brewery Road

DISABLED

10

ISLINGTON
 Environment & Regeneration
 Public Realm Service
 Assistant Director of Street Management
 Tony Ralph
 222 Upper Street, London, N1 1XR

Project
Caledonian Road 423-525

Drawing
New disabled bay proposal on
Bewery Road

Scale	N.T.S.	Date	25/02/20
Designed	R.G.	Drawn	R.G.
Checked	D.K.	Approved	D.K.

Drg. No.	Revision
1	

