


5

3

2

1

92

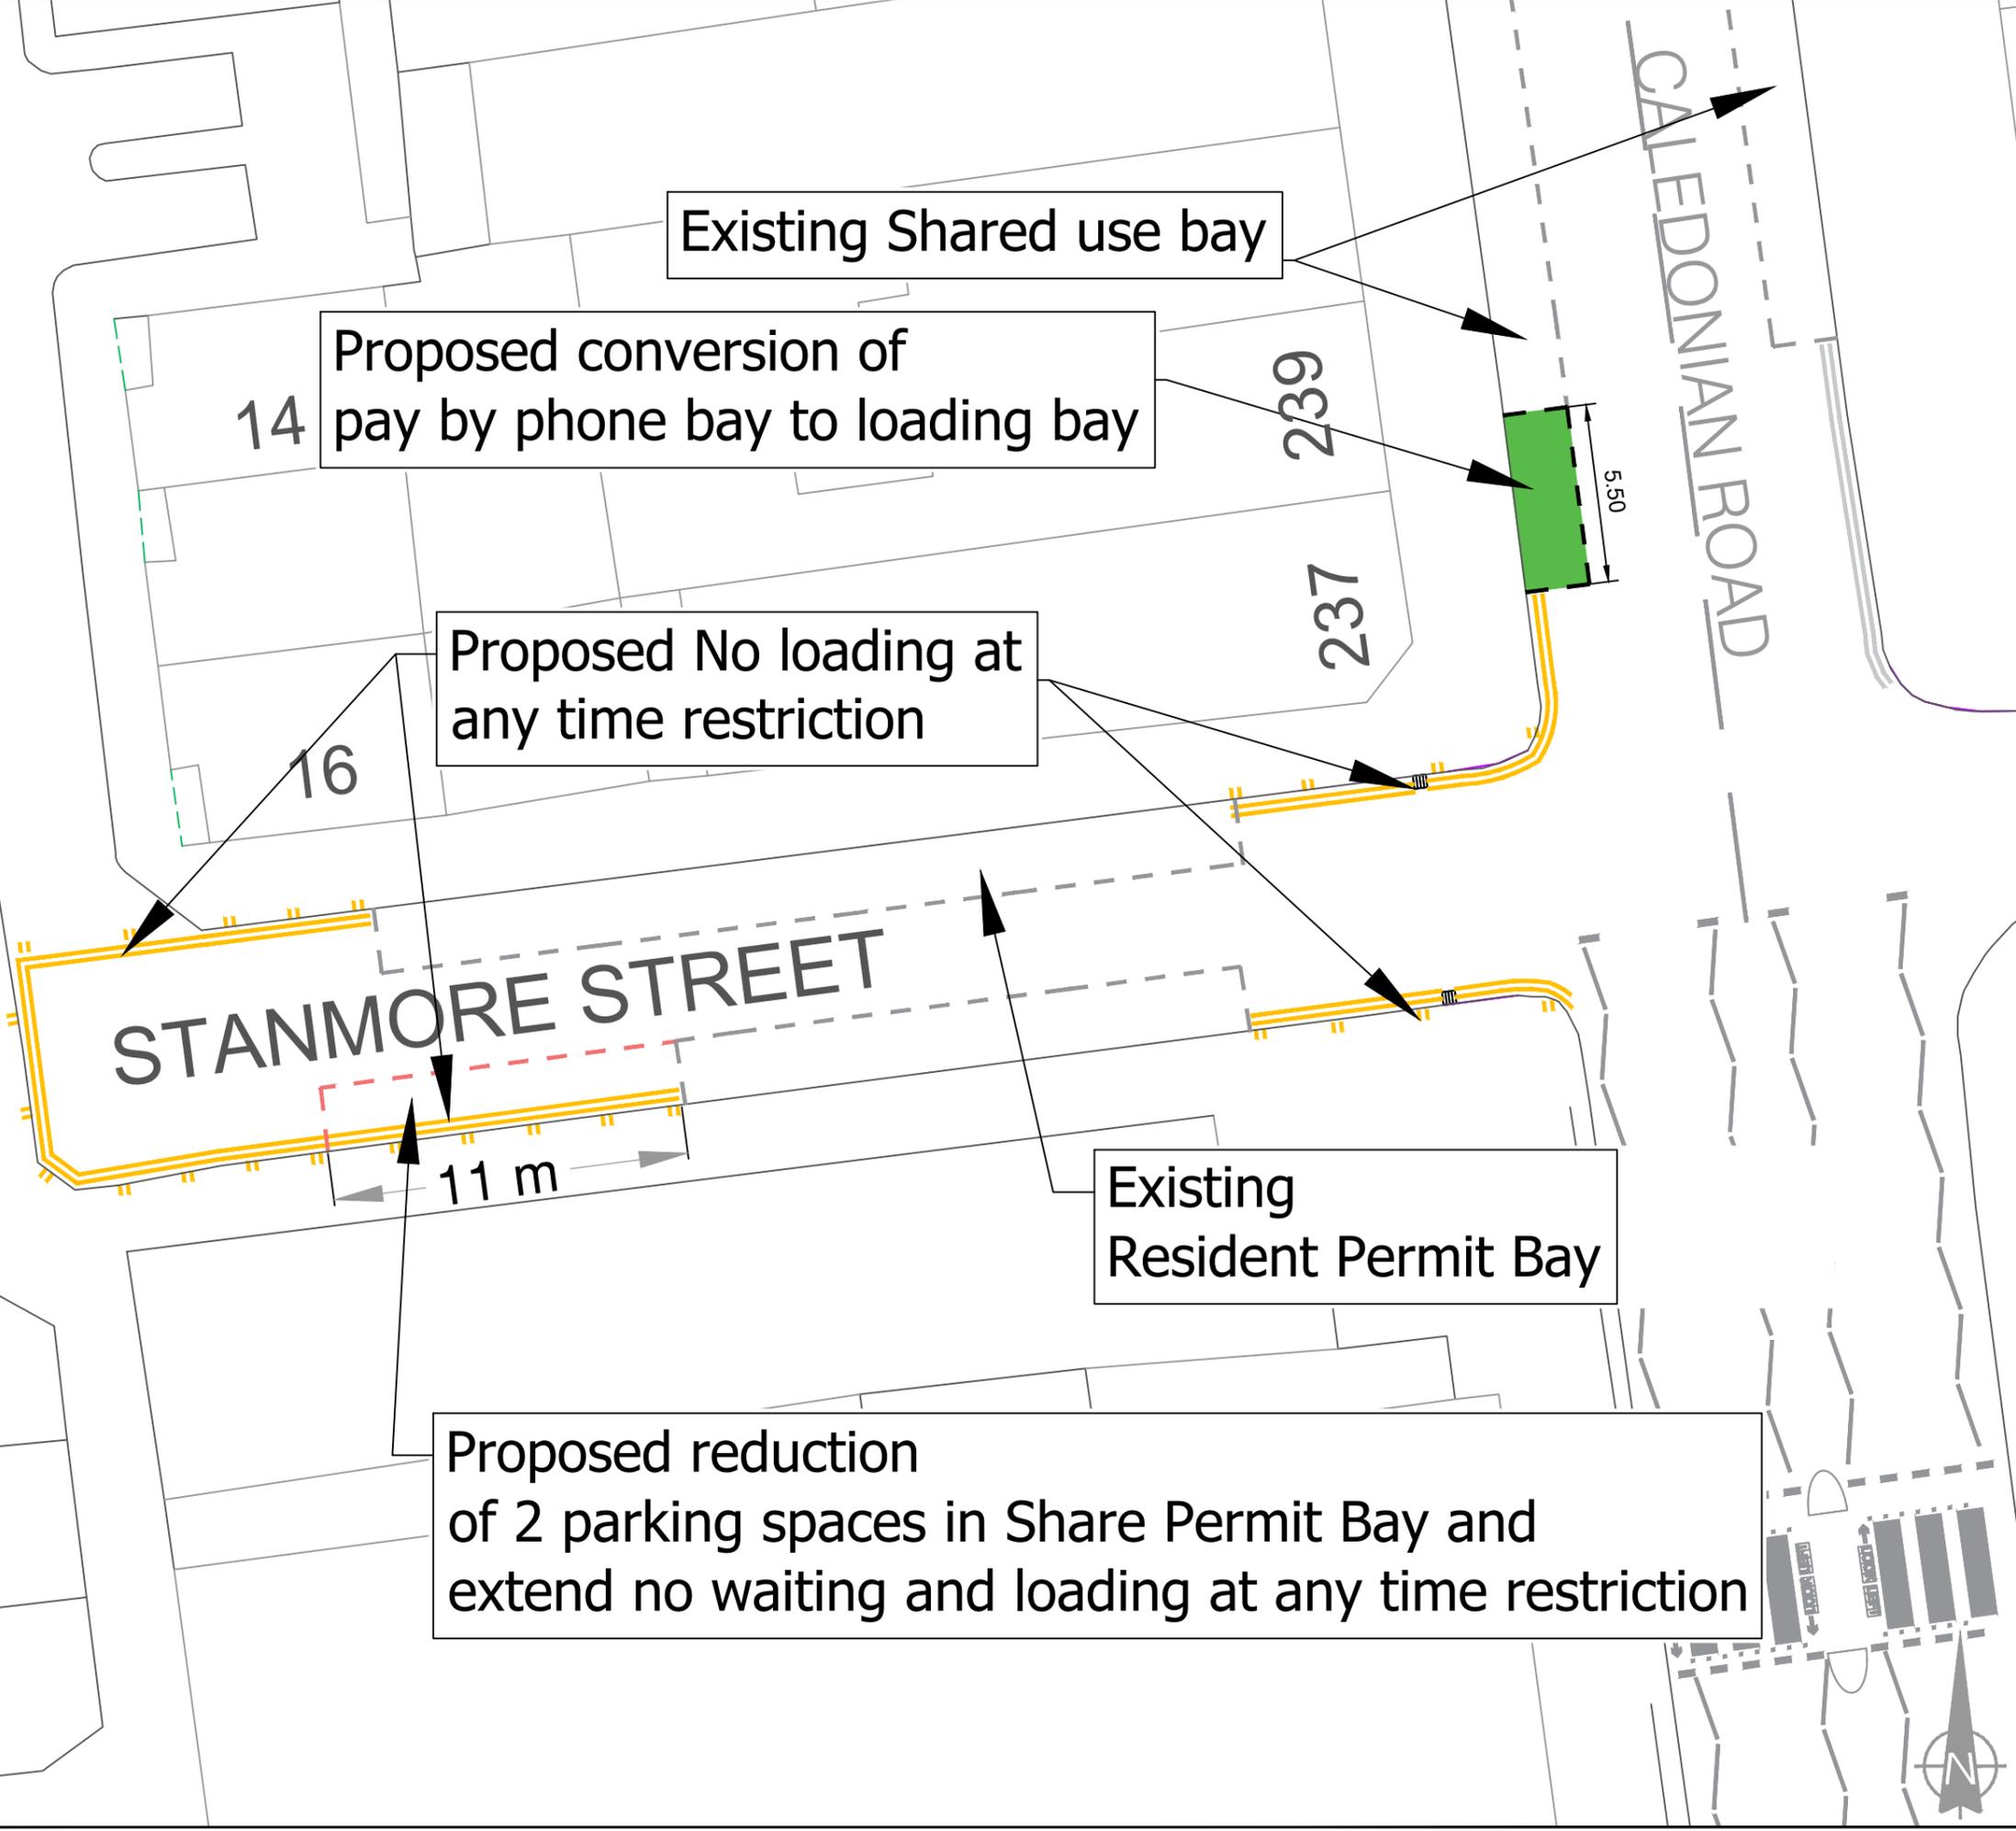

Existing Shared use bay

14 Proposed conversion of pay by phone bay to loading bay

16 Proposed No loading at any time restriction

Existing Resident Permit Bay

Proposed reduction of 2 parking spaces in Share Permit Bay and extend no waiting and loading at any time restriction

11 m

5.50

Key

- ..... Existing to be retained
- Existing to be removed
- == No waiting and loading at any time
- Proposed loading bay

**ISLINGTON**  
 Environment & Regeneration  
 Public Realm Service  
 Service Director  
 Tony Ralph  
 Islington Council

Project  
 Parking changes  
 Drawing  
 Stanmore Street

Scale	1:200 @A3	Date	March 21
Designed	D.K.	Drawn	R.G.
Checked	D.K.	Approved	D.K.

Drg. No.	1	Revision	
----------	---	----------	--