


Proposed relocation of existing disabled bay and extension of double yellow lines.

- Key**
- Existing to be retained
 - █ Proposed dedicated disabled bay
 - █ Existing to be relocated
 - ▬▬ Proposed double yellow lines

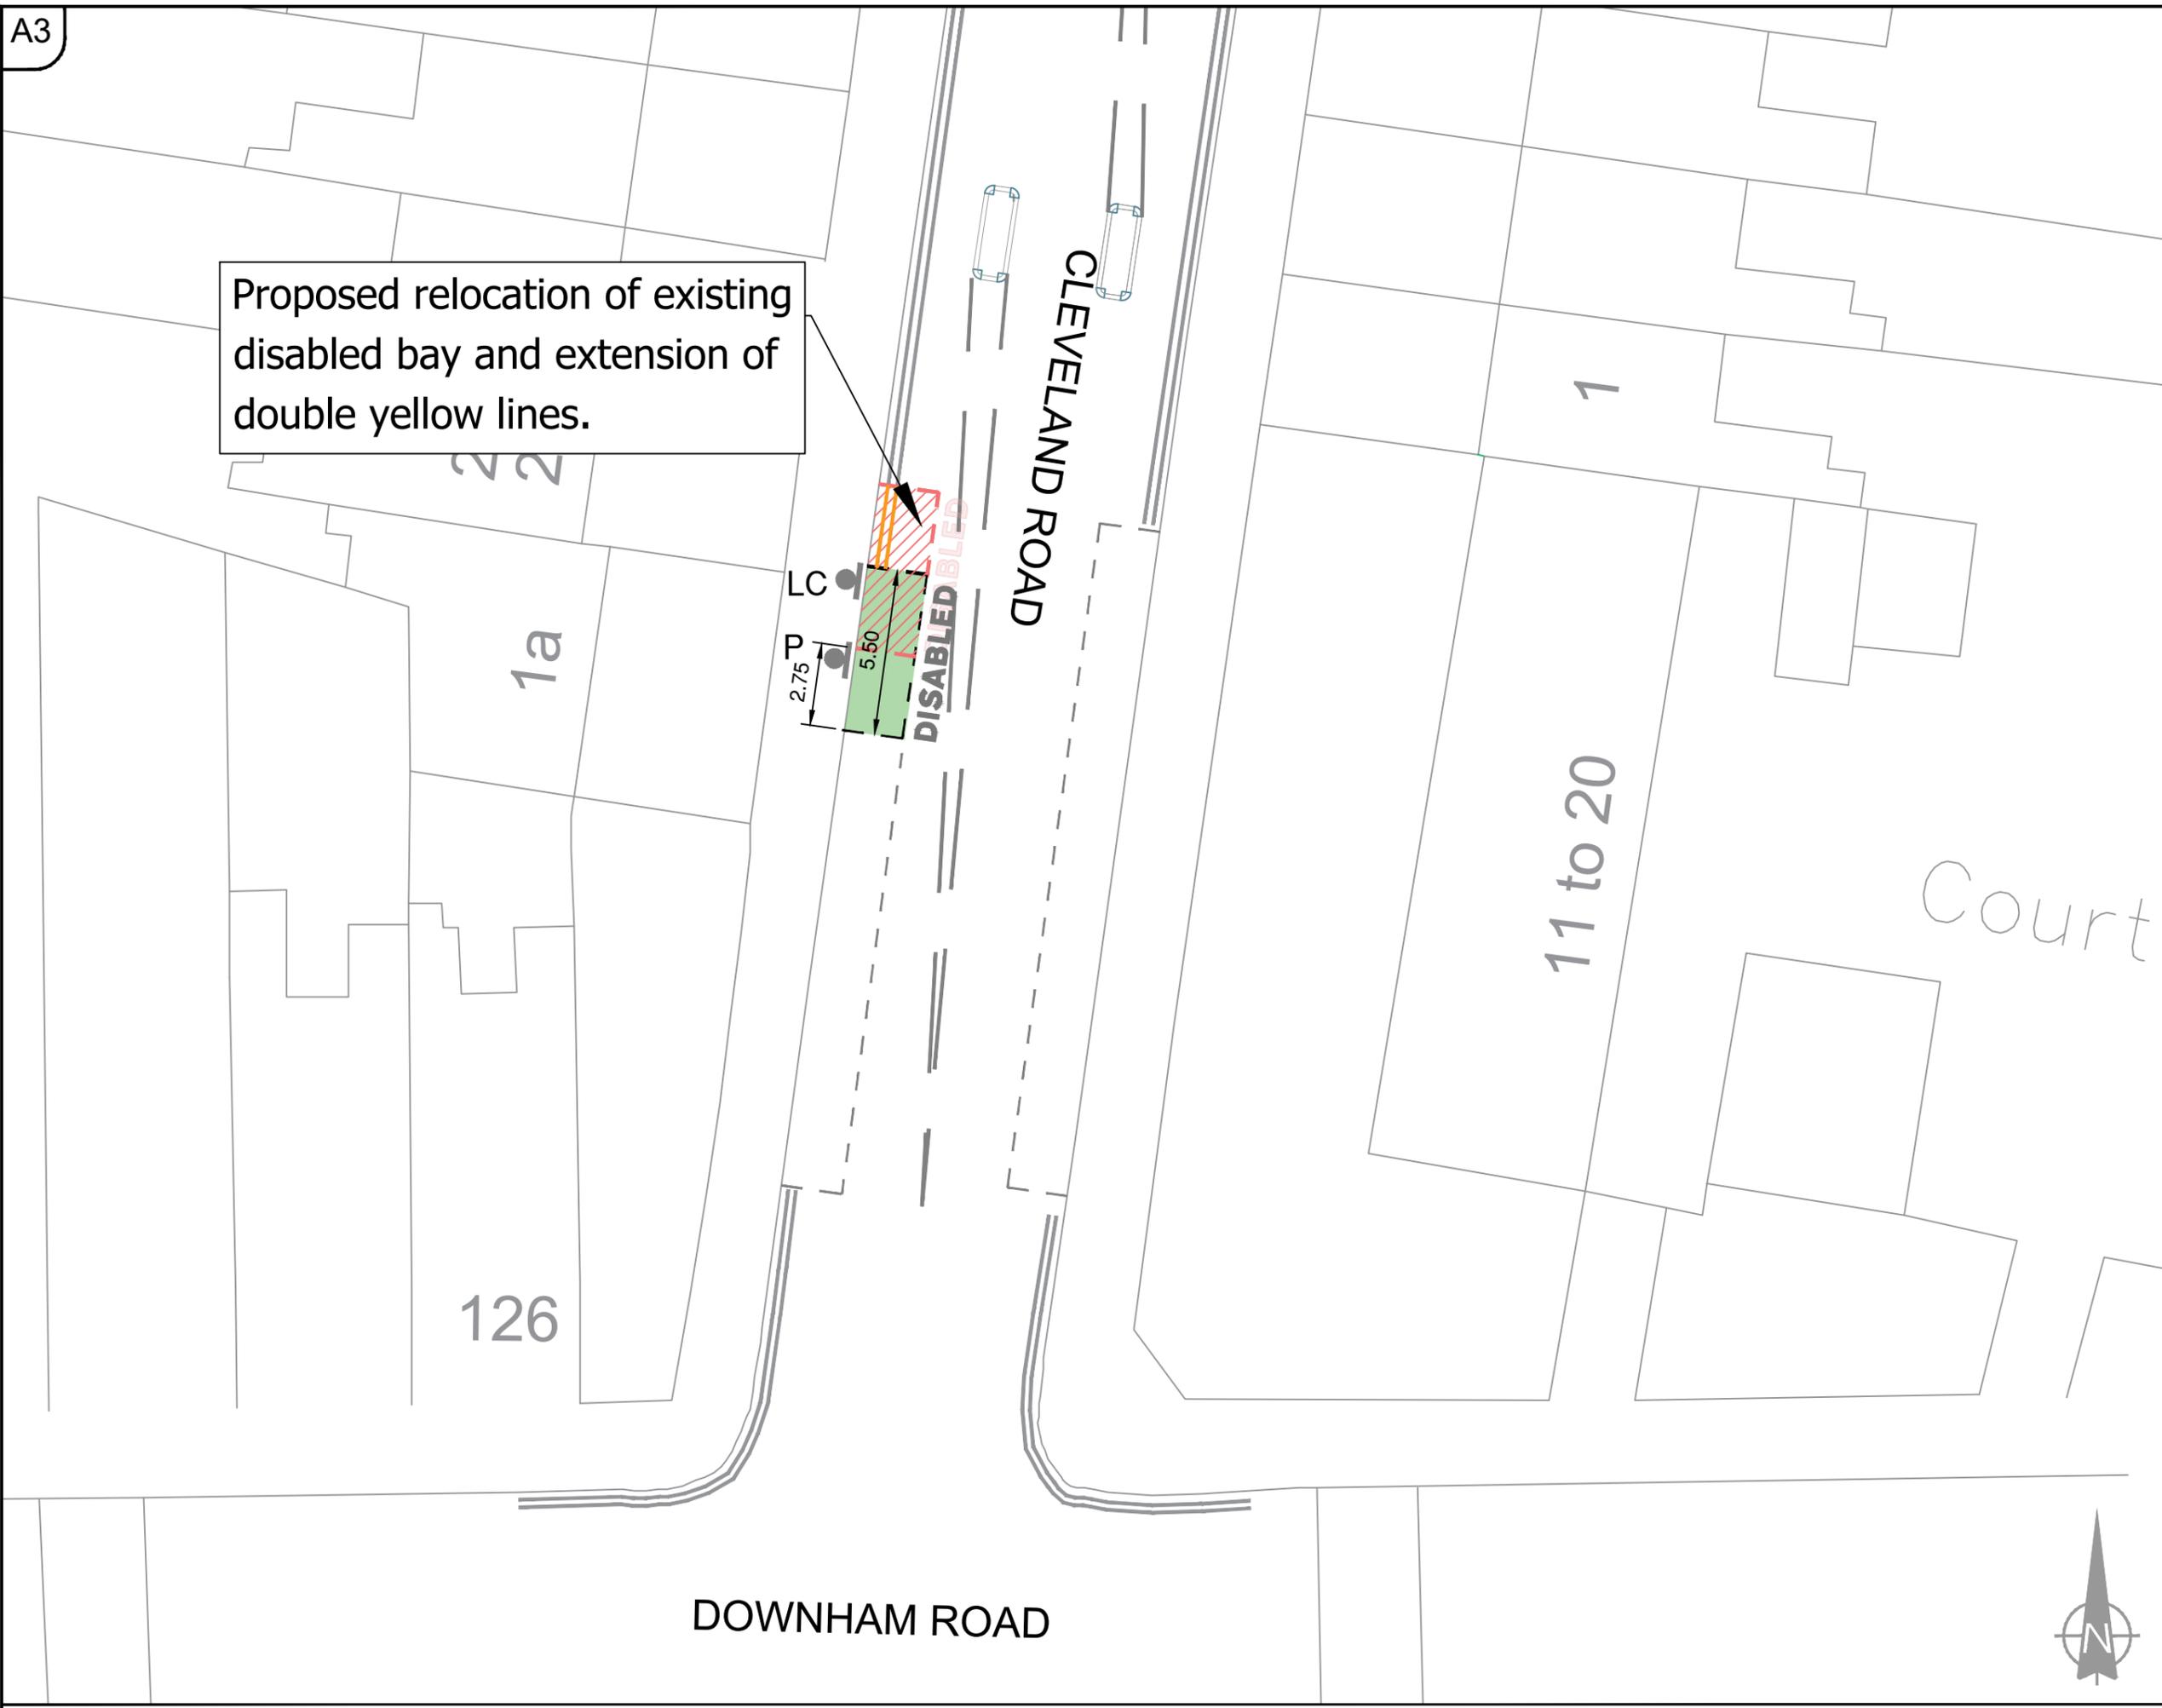

ISLINGTON
 Environment & Regeneration
 Public Realm Service
 Service Director
 Tony Ralph
 Islington Council

Project
Parking changes

Drawing
Cleveland Road

Scale	1:200 @A3	Date	May 21
Designed	D.K.	Drawn	R.G.
Checked	D.K.	Approved	D.K.

Drg. No.	Revision
1	

