


# The existing park

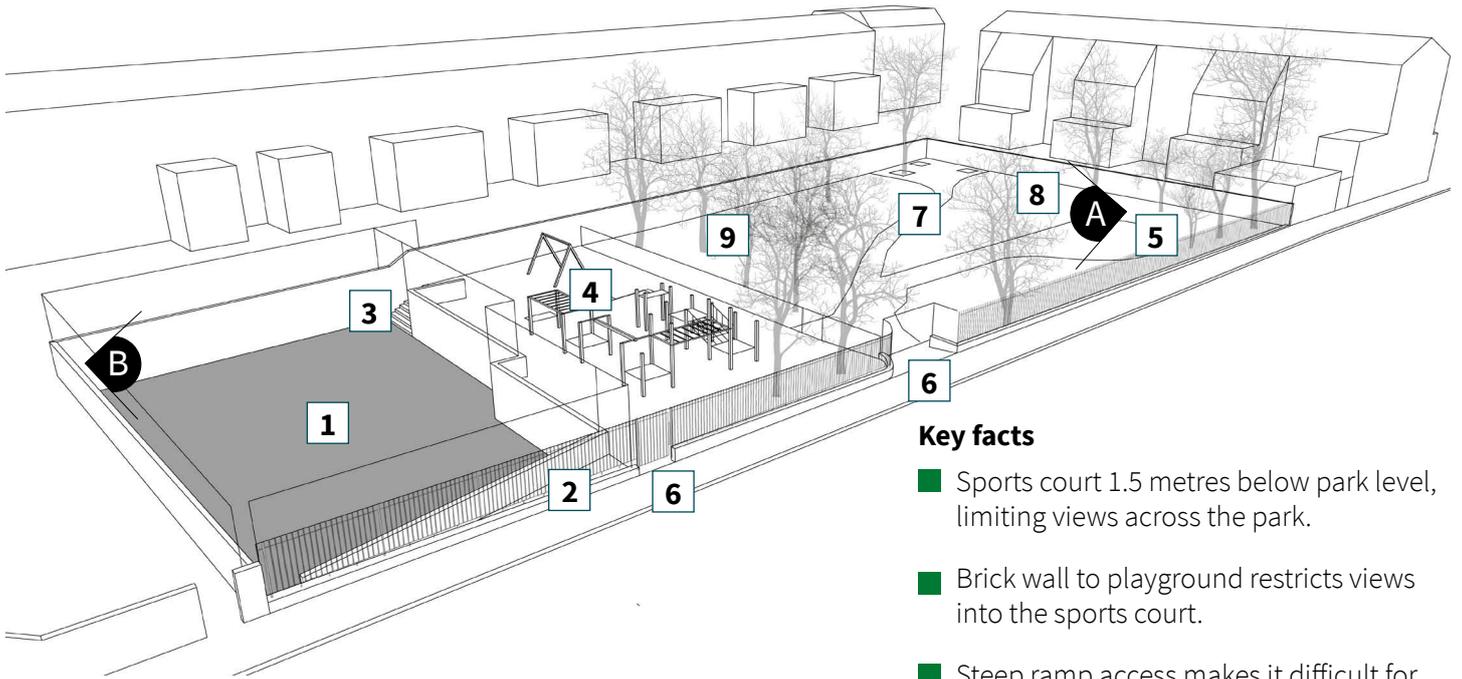

- |                                      |                         |
|--------------------------------------|-------------------------|
| <b>1</b> Sunken Sports Court         | <b>6</b> Entrance gates |
| <b>2</b> Steep Ramp (not accessible) | <b>7</b> Footpath       |
| <b>3</b> Steps                       | <b>8</b> Lawn           |
| <b>4</b> Play area                   | <b>9</b> Planting       |
| <b>5</b> Seating                     |                         |

## Key facts

- Sports court 1.5 metres below park level, limiting views across the park.
- Brick wall to playground restricts views into the sports court.
- Steep ramp access makes it difficult for many people to get into the sports court.
- The planting makes it difficult to see across the park.
- Play equipment.
- Footpaths lead to dead-ends.


**View A:** The location of the planting prevents clear views across the park.



**View B:** Ballcourt level and location of brick walls prevent views across the park.



# Proposals: Option 1

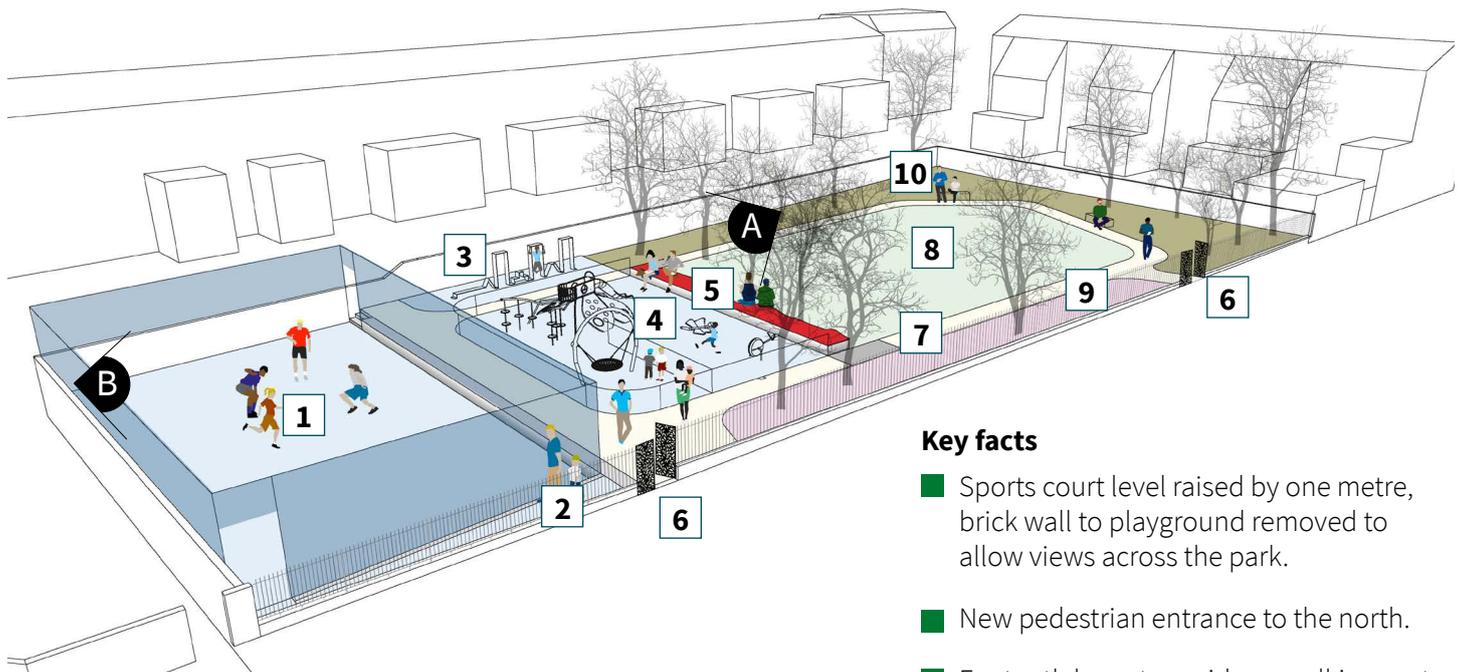

- |                                 |  |
|---------------------------------|--|
| <b>1</b> Sports Court           | <b>6</b> Entrance gates                |
| <b>2</b> Accessible ramp        | <b>7</b> Footpath                      |
| <b>3</b> Outdoor gym            | <b>8</b> Lawn                          |
| <b>4</b> Play area for under 7s | <b>9</b> Planting                      |
| <b>5</b> Seating                | <b>10</b> Area for plants and wildlife |

## Key facts

- Sports court level raised by one metre, brick wall to playground removed to allow views across the park.
- New pedestrian entrance to the north.
- Footpath layout provides a walking route around the park.
- Playground retained in current location.
- Outdoor gym.
- New planting to park boundaries to allow views across the park.


**View A:** View of new playground, outdoor gym and raised sports court.



**View B:** View from raised sports court looking across the park.



# Proposals: Option 2

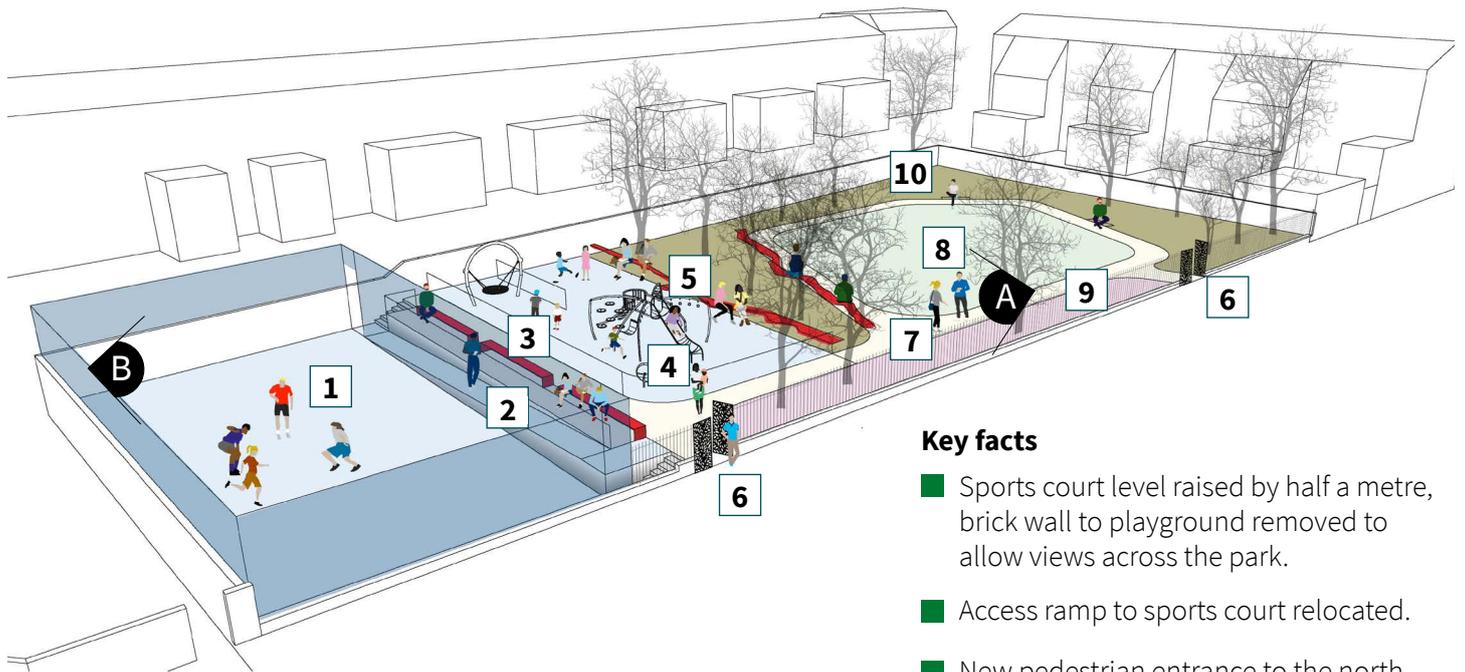

- |                                 |  |
|---------------------------------|--|
| <b>1</b> Sports Court           | <b>6</b> Entrance gates                |
| <b>2</b> Accessible ramp        | <b>7</b> Footpath                      |
| <b>3</b> Spectator seating      | <b>8</b> Lawn                          |
| <b>4</b> Play area for under 7s | <b>9</b> Planting                      |
| <b>5</b> Seating                | <b>10</b> Area for plants and wildlife |

## Key facts

- Sports court level raised by half a metre, brick wall to playground removed to allow views across the park.
- Access ramp to sports court relocated.
- New pedestrian entrance to the north.
- Footpath layout provides a walking route around the lawn.
- Playground retained in current location.
- New planting to park boundaries to allow views across the park.


**View A:** View of lawn, entrance garden, playground and sports court.



**View B:** View from raised sports court looking across the park.



# Proposals: Option 3

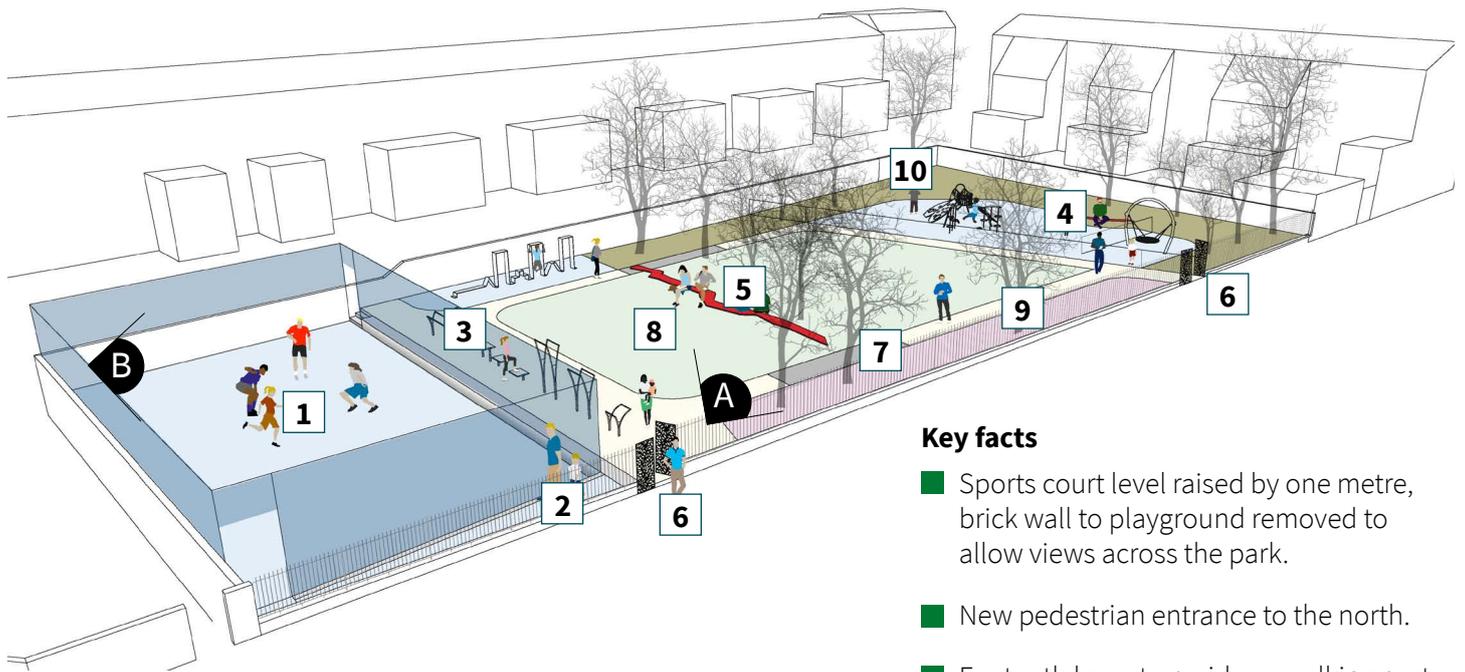

- |                                 |  |
|---------------------------------|--|
| <b>1</b> Sports Court           | <b>6</b> Entrance gates                |
| <b>2</b> Accessible ramp        | <b>7</b> Footpath                      |
| <b>3</b> Outdoor gym            | <b>8</b> Lawn                          |
| <b>4</b> Play area for under 7s | <b>9</b> Planting                      |
| <b>5</b> Seating                | <b>10</b> Area for plants and wildlife |

## Key facts

- Sports court level raised by one metre, brick wall to playground removed to allow views across the park.
- New pedestrian entrance to the north.
- Footpath layout provides a walking route around the park.
- Playground relocated to the north.
- Outdoor gym.
- New planting to park boundaries to allow views across the park.

**View A:** Looking north across central lawn towards relocated play area.



**View B:** View from raised sports court looking across the park.

