


Proposals: Option 1

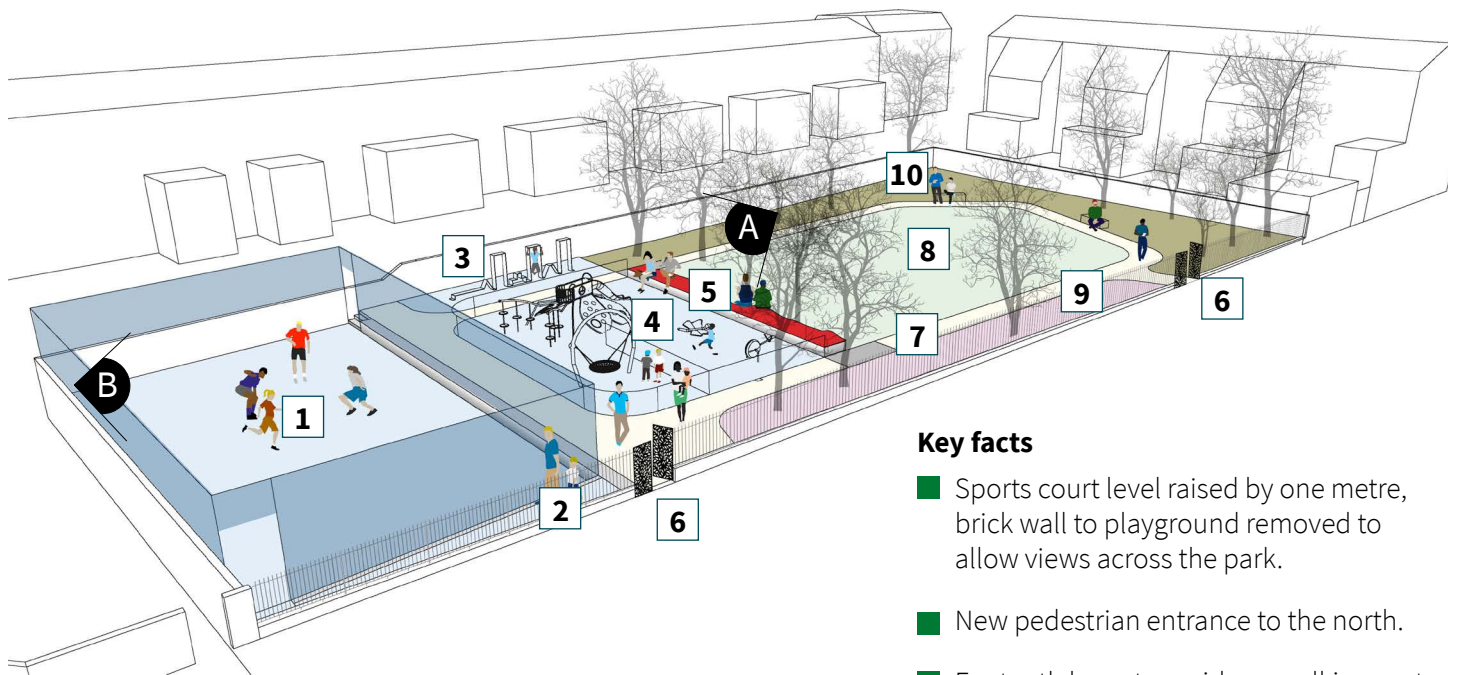

- | | |
|---------------------------------|--|
| 1 Sports Court | 6 Entrance gates |
| 2 Accessible ramp | 7 Footpath |
| 3 Outdoor gym | 8 Lawn |
| 4 Play area for under 7s | 9 Planting |
| 5 Seating | 10 Area for plants and wildlife |

Key facts

- Sports court level raised by one metre, brick wall to playground removed to allow views across the park.
- New pedestrian entrance to the north.
- Footpath layout provides a walking route around the park.
- Playground retained in current location.
- Outdoor gym.
- New planting to park boundaries to allow views across the park.

View A: View of new playground, outdoor gym and raised sports court.



View B: View from raised sports court looking across the park.

