


# Proposals: Option 2

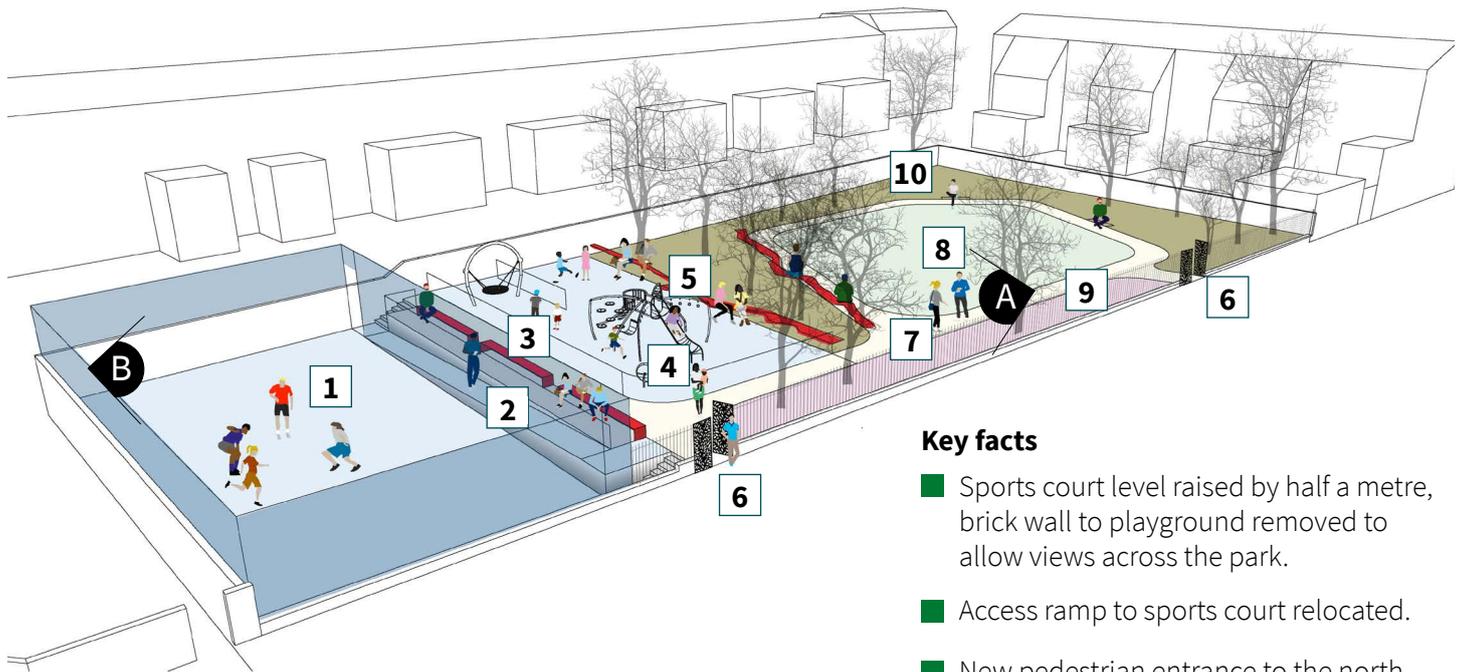

- |                                 |  |
|---------------------------------|--|
| <b>1</b> Sports Court           | <b>6</b> Entrance gates                |
| <b>2</b> Accessible ramp        | <b>7</b> Footpath                      |
| <b>3</b> Spectator seating      | <b>8</b> Lawn                          |
| <b>4</b> Play area for under 7s | <b>9</b> Planting                      |
| <b>5</b> Seating                | <b>10</b> Area for plants and wildlife |

## Key facts

- Sports court level raised by half a metre, brick wall to playground removed to allow views across the park.
- Access ramp to sports court relocated.
- New pedestrian entrance to the north.
- Footpath layout provides a walking route around the lawn.
- Playground retained in current location.
- New planting to park boundaries to allow views across the park.

**View A:** View of lawn, entrance garden, playground and sports court.



**View B:** View from raised sports court looking across the park.

