

**London Borough of Islington**  
**TRAFFIC MANAGEMENT ORDER**  
**2023/041**

---

The Islington (Free Parking Places, Loading Places and Waiting, Loading and Stopping Restrictions) (Amendment No. 15) Experimental Order 2023

Made on ... 17 March 2023

Coming into force on ... 24 March 2023

---

The Council of the London Borough of Islington, after consulting with the Commissioner of Police of the Metropolis, in exercise of the powers conferred by Section 9, 10 and 124 of and part IV of Schedule 9 to the Road Traffic Regulation Act 1984<sup>a</sup> as amended by section 8 of and Part 1 of Schedule 5 to the Local Government Act 1985<sup>b</sup>, and of all other powers thereunto enabling hereby make the following Order:-

Citation and commencement

1. This Order may be cited as The Islington (Free Parking Places, Loading Places and Waiting, Loading and Stopping Restrictions) (Amendment No. 15) Experimental Order 2023 and shall come into force on the 24<sup>th</sup> of March 2023.

Interpretation

2. (1) In this Order:

“Council” means the Council of the London Borough of Islington;

“map schedule legend” means the map schedule legend attached to the Order of 2023 which, when used in conjunction with a map tile, identifies the specific type of parking place or loading place designated by or waiting restriction or loading restriction provided by this Order and the specific type of parking place and loading place designated by or waiting, loading or stopping restriction provided by the Order of 2023 and, where specified, certain of their governing provisions;

“map tile” means an individual map with a specific tile reference, being part of the map based schedule attached to this Order;

“map based schedule” means the collection of map tiles attached to and to be read in conjunction with this Order and listed in Schedule 1 to this Order which depicts the parking places designated by and the waiting restrictions and loading restrictions provided by this Order and the parking places and loading places

---

<sup>a</sup> 1984 c.27

<sup>b</sup> 1985 c.51

designated by and waiting restrictions, loading restrictions and stopping restrictions provided by the Order of 2016 and, in conjunction with either the map schedule legend or a map tile label, or both, identifies the type of each particular parking place or loading place or length of waiting restrictions, loading restrictions or stopping restrictions, and, where specified, certain of their governing provisions:

Provided that the Council does not accept responsibility for any inaccuracies contained in the Ordnance Survey data relied upon to create the map based schedule and where a parking place, loading place or length of waiting restrictions, loading restrictions or stopping restrictions is depicted in the map based schedule, that parking place, loading place or length of waiting restrictions, loading restrictions or stopping restrictions will continue to apply irrespective of any subsequent changes that have been made to the underlying Ordnance Survey data;

“the Order of 2023” means The Islington (Free Parking Places, Loading Places and Waiting, Loading and Stopping Restrictions) (Consolidation) Order 2023<sup>o</sup>.

- (2) Any reference in this Order to any enactment shall be construed as a reference to that enactment as amended, applied, consolidated, re-enacted by or as having effect by virtue of any subsequent enactment.
- (3) Unless the context otherwise requires, any expression used in this Order which is also used in the Order of 2023 shall have the same meaning as in that Order.

#### Substitution of map tiles and amendments of the Order of 2023

3. Whilst this Order continues in force and without prejudice to the validity of anything done or to any liability incurred in respect of any act or omission before the coming into operation of this Order, the Order of 2023 shall have effect as though:
  - a) in respect of any map tile attached to that Order and specified in column 1 of Schedule 1 to this Order, there were substituted by the map tile attached to this Order in Schedule 2 and specified in relation thereto in column 2 of Schedule 1 to this Order.

#### Placing of traffic signs, etc.

4. The Council shall:
  - (a) place and maintain traffic signs indicating the limits of each waiting restriction imposed by this Order; and
  - (b) carry out such other work as is reasonably required for the purposes of the satisfactory operation of a length of each waiting restriction.

Modification and Suspension of this Order

5. In pursuance of section 10(2) of the Road Traffic Regulation Act 1984, the Director of Environment and Commercial Operations for the time being, or some other person authorised in that behalf may, if it appears to them essential in the interests of the expeditious, convenient and safe movement of traffic or of the provision of suitable and adequate parking facilities on the highway or for preserving or improving the amenities of the area through which any road affected by this Order runs, modify or suspend this Order or any provision thereof save that no modification shall make an addition.


Dated this ninth day of March 2023

Tony Ralph  
Director of Environment & Commercial Operations

**SCHEDULE 1 – see Article 3(b)**

<b>Map tile attached to the Order of 2023 (1)</b>	<b>Map tile attached to this order (2)</b>	<b>Effective date (3)</b>
Map Tile P8 Revision No. 0	Map Tile P8 Revision No. 1	24/03/2023
Map Tile P9 Revision No. 0	Map Tile P9 Revision No. 1	24/03/2023

**SCHEDULE 2– Substituted map tiles (See Article 3(a) and Schedule 1**

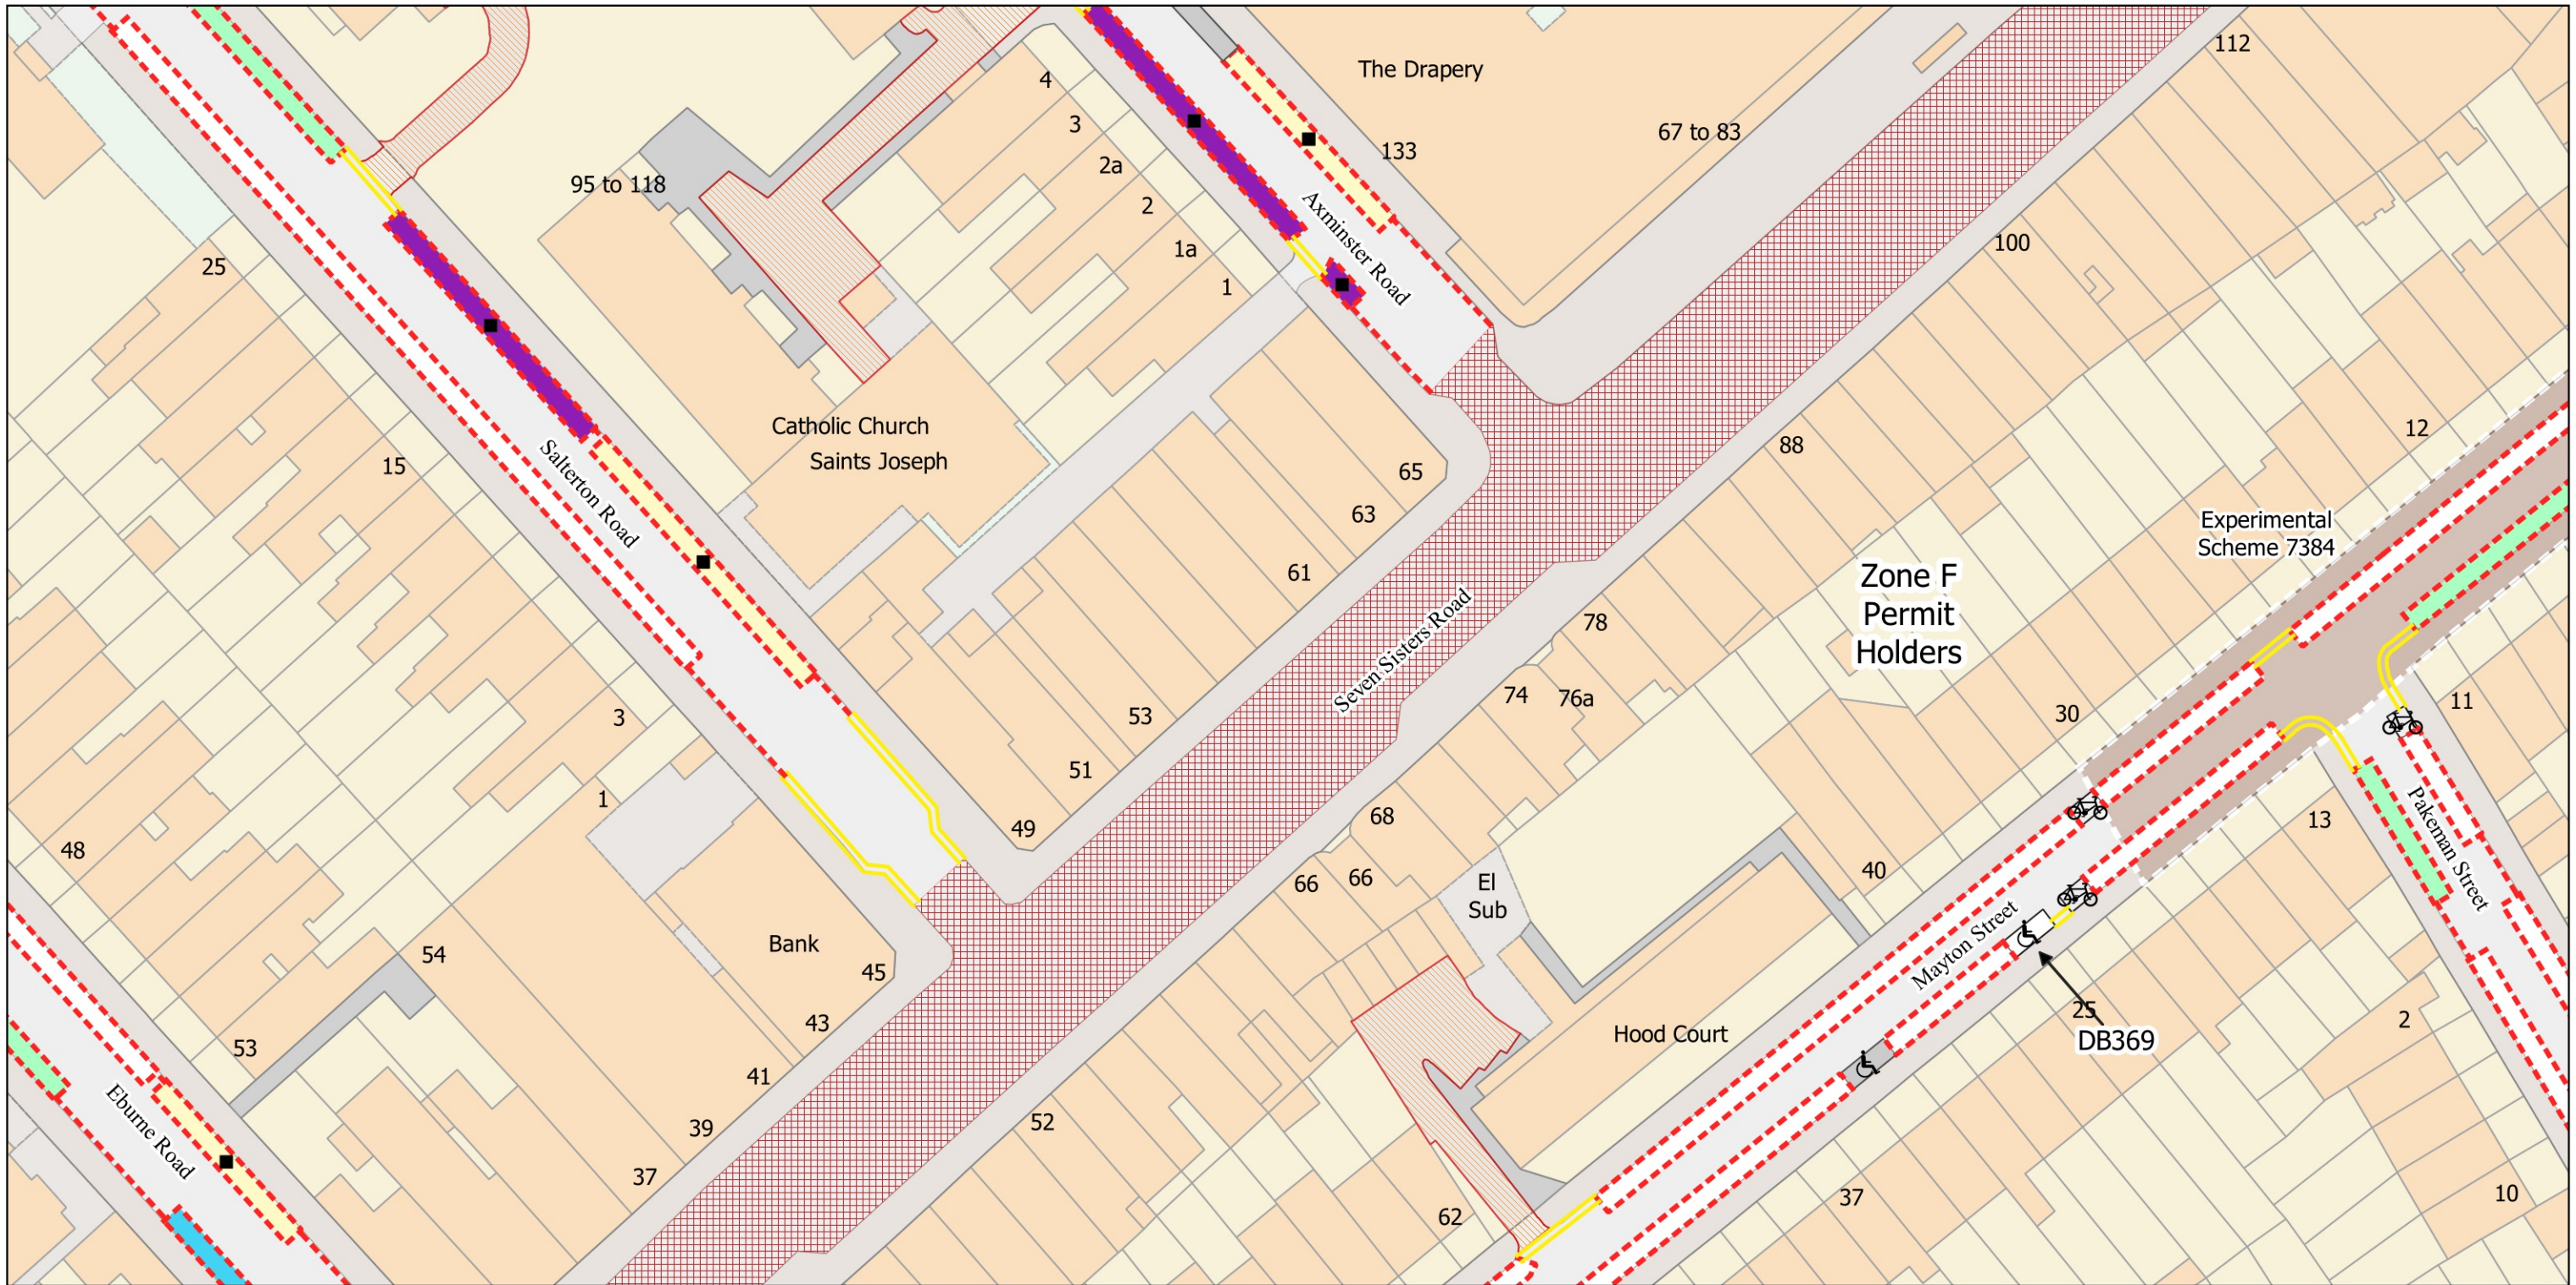

- No Waiting at any time
- No Waiting Mon-Fri 8.30am-6.30pm Sat 8.30am-1.30pm and match days
- 2h Pay by Phone (1h NR) Mon-Fri 8.30am-6.30pm Sat 8.30am-1.30pm and match days
- 2h Pay by Phone (1h NR) or Permit Holders Mon-Fri 8.30am-6.30pm Sat 8.30am-1.30pm and match days
- Bikehangar
- Business Permit Mon-Fri 8.30am-6.30pm Sat 8.30am-1.30pm and match days
- Dedicated Disabled Bay
- Disabled Persons Bay
- Permit Holder Bay Mon-Fri 8.30am-6.30pm Sat 8.30am-1.30pm and match days
- Resident Permit Mon-Fri 8.30am-6.30pm Sat 8.30am-1.30pm and match days
- Experimental Area
- TfL Controlled Roads




**The Islington (Charged-For Parking Places) (Amendment No. 16) Experimental Order 2023**  
**The Islington (Free Parking Places, Loading Places and Waiting, Loading and Stopping Restrictions) (Amendment No. 15) Experimental Order 2023**  
 © Crown copyright and database rights 2021. Ordnance Survey 100021551

Map Tile - P8 Revision Number - 1  
 See article for match day restrictions.  
**Effective From: 24/03/2023** **Effective To: 23/09/2024**

**Scale: 1:625**

P7		P9
	Q8	

**Status: Confirmed**

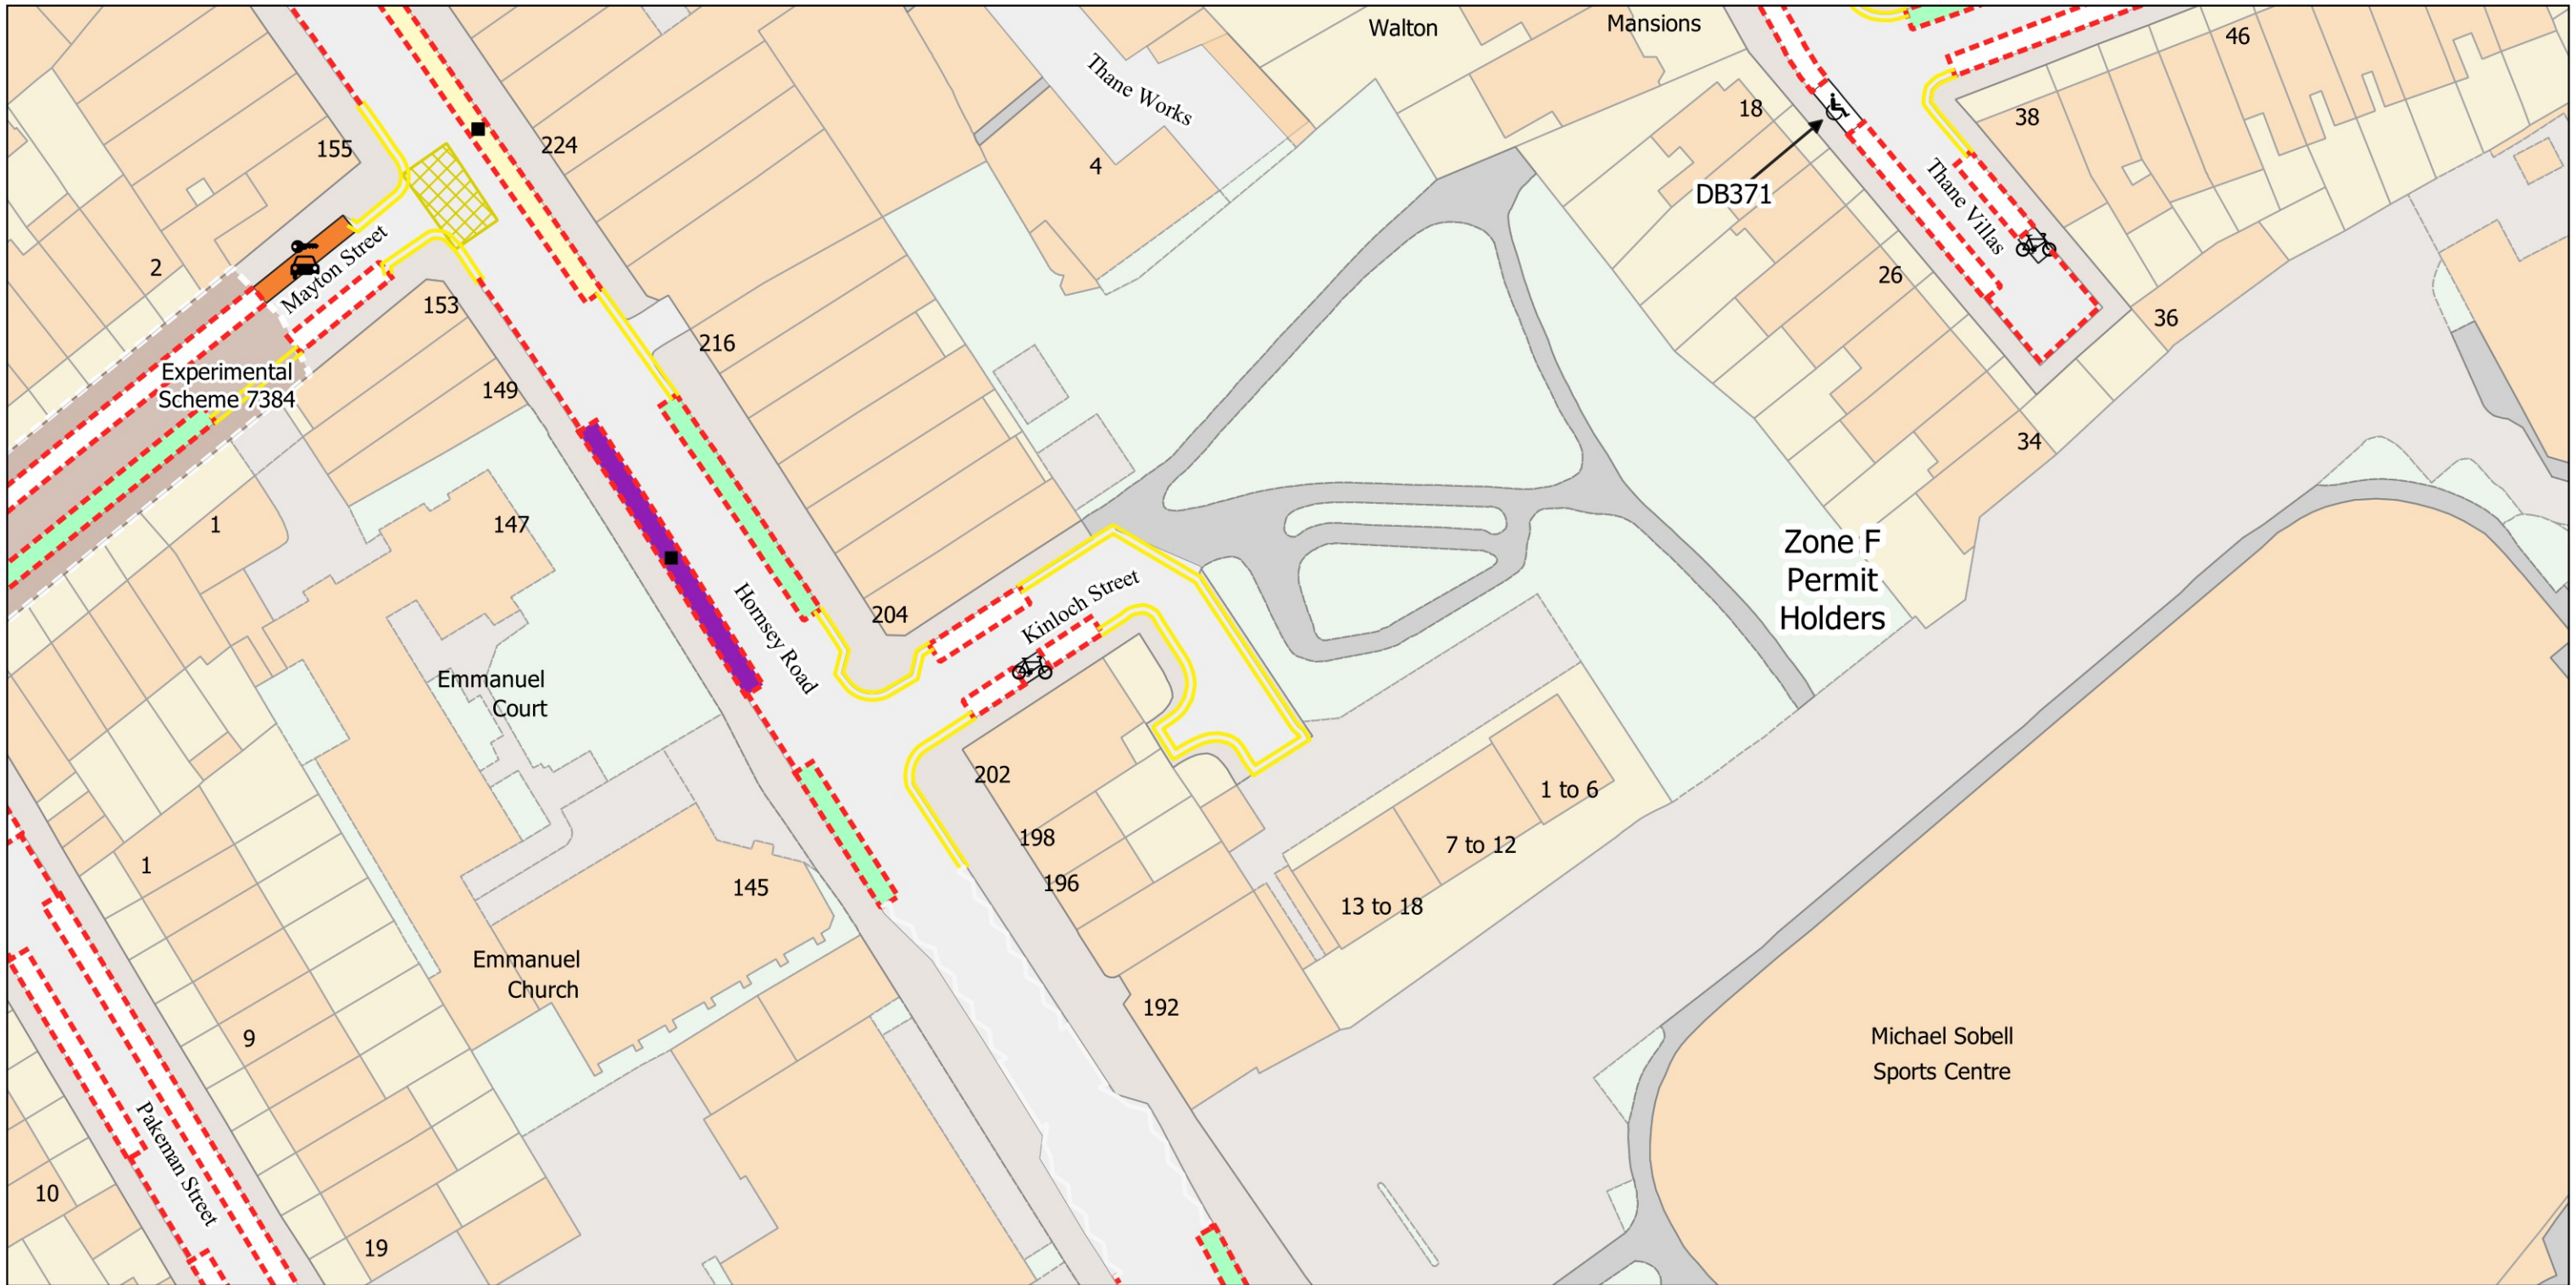

- No Stopping at any time
- No Waiting at any time
- No Waiting Mon-Fri 8.30am-6.30pm Sat 8.30am-1.30pm and match days
- 2h Pay by Phone (1h NR) Mon-Fri 8.30am-6.30pm Sat 8.30am-1.30pm and match days
- 2h Pay by Phone (1h NR) or Permit Holders Mon-Fri 8.30am-6.30pm Sat 8.30am-1.30pm and match days
- Bikehangar
- Car Club Bay
- Dedicated Disabled Bay
- Permit Holder Bay Mon-Fri 8.30am-6.30pm Sat 8.30am-1.30pm and match days
- Resident Permit Mon-Fri 8.30am-6.30pm Sat 8.30am-1.30pm and match days
- Experimental Area