


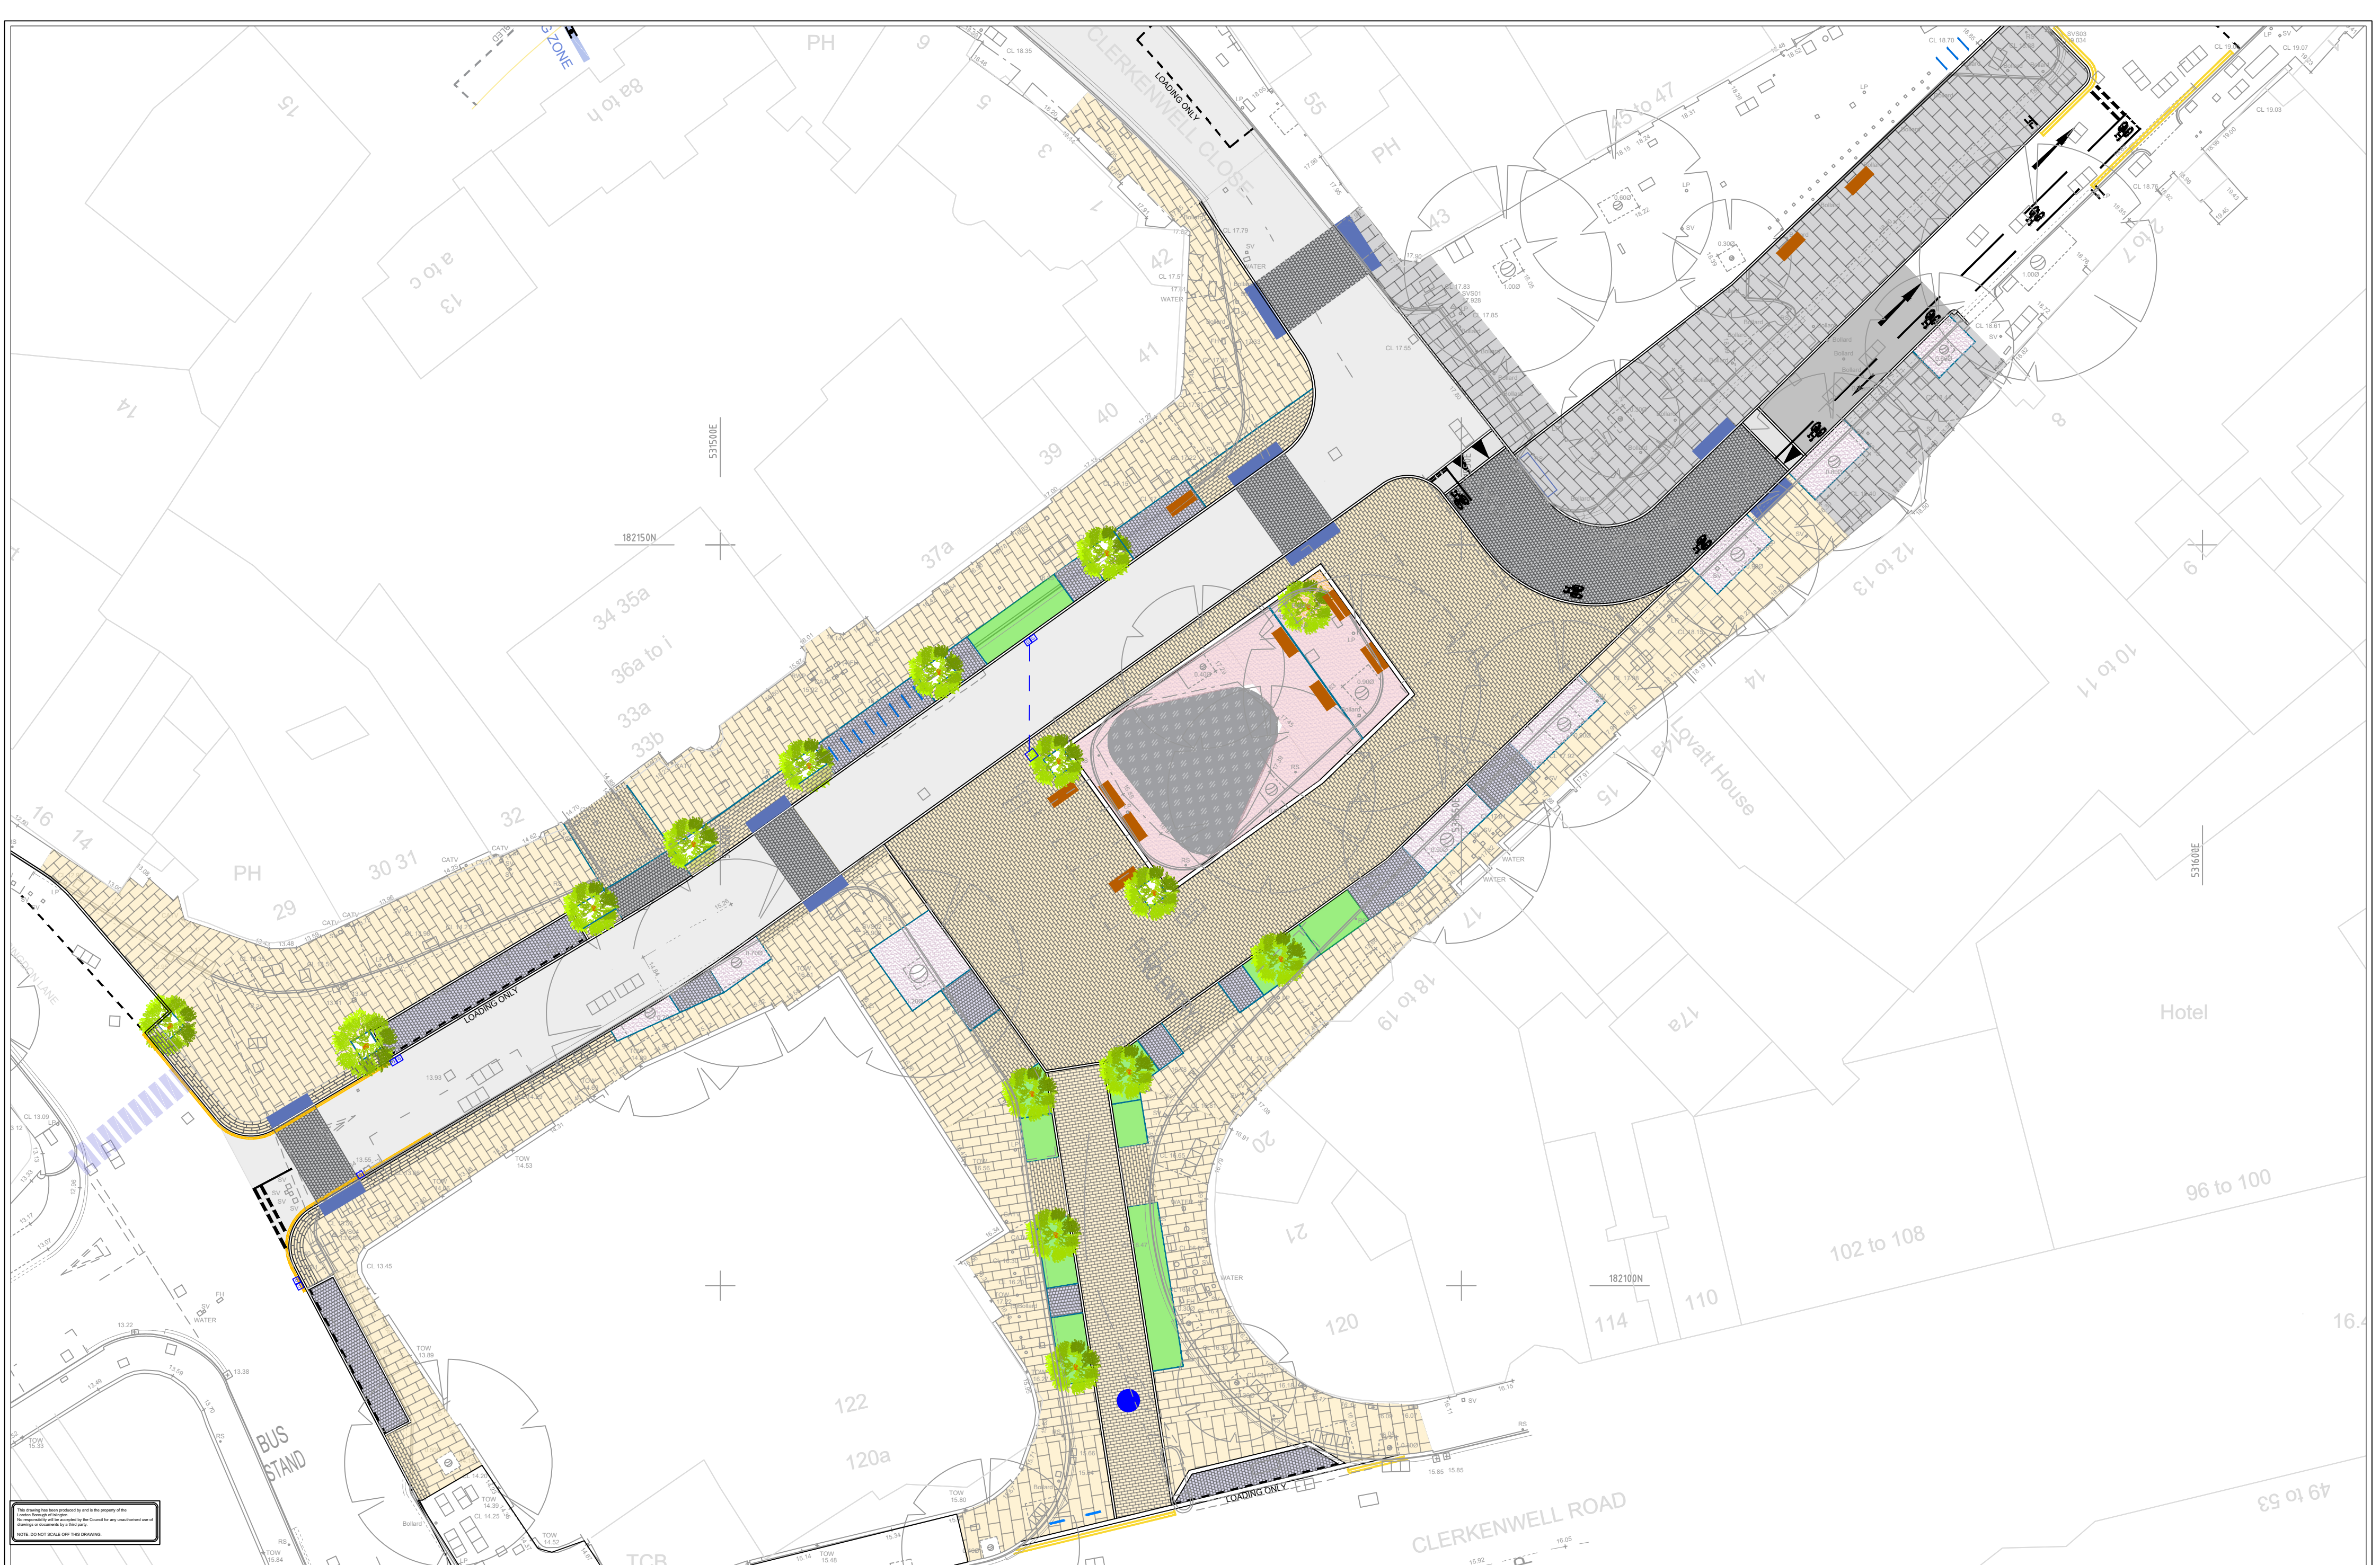

This drawing has been produced by and is the property of the
London Borough of Islington.
No responsibility will be accepted by the Council for any unauthorised use of
drawings or documents by third parties.
NOTE: DO NOT SCALE OFF THIS DRAWING.