






A2

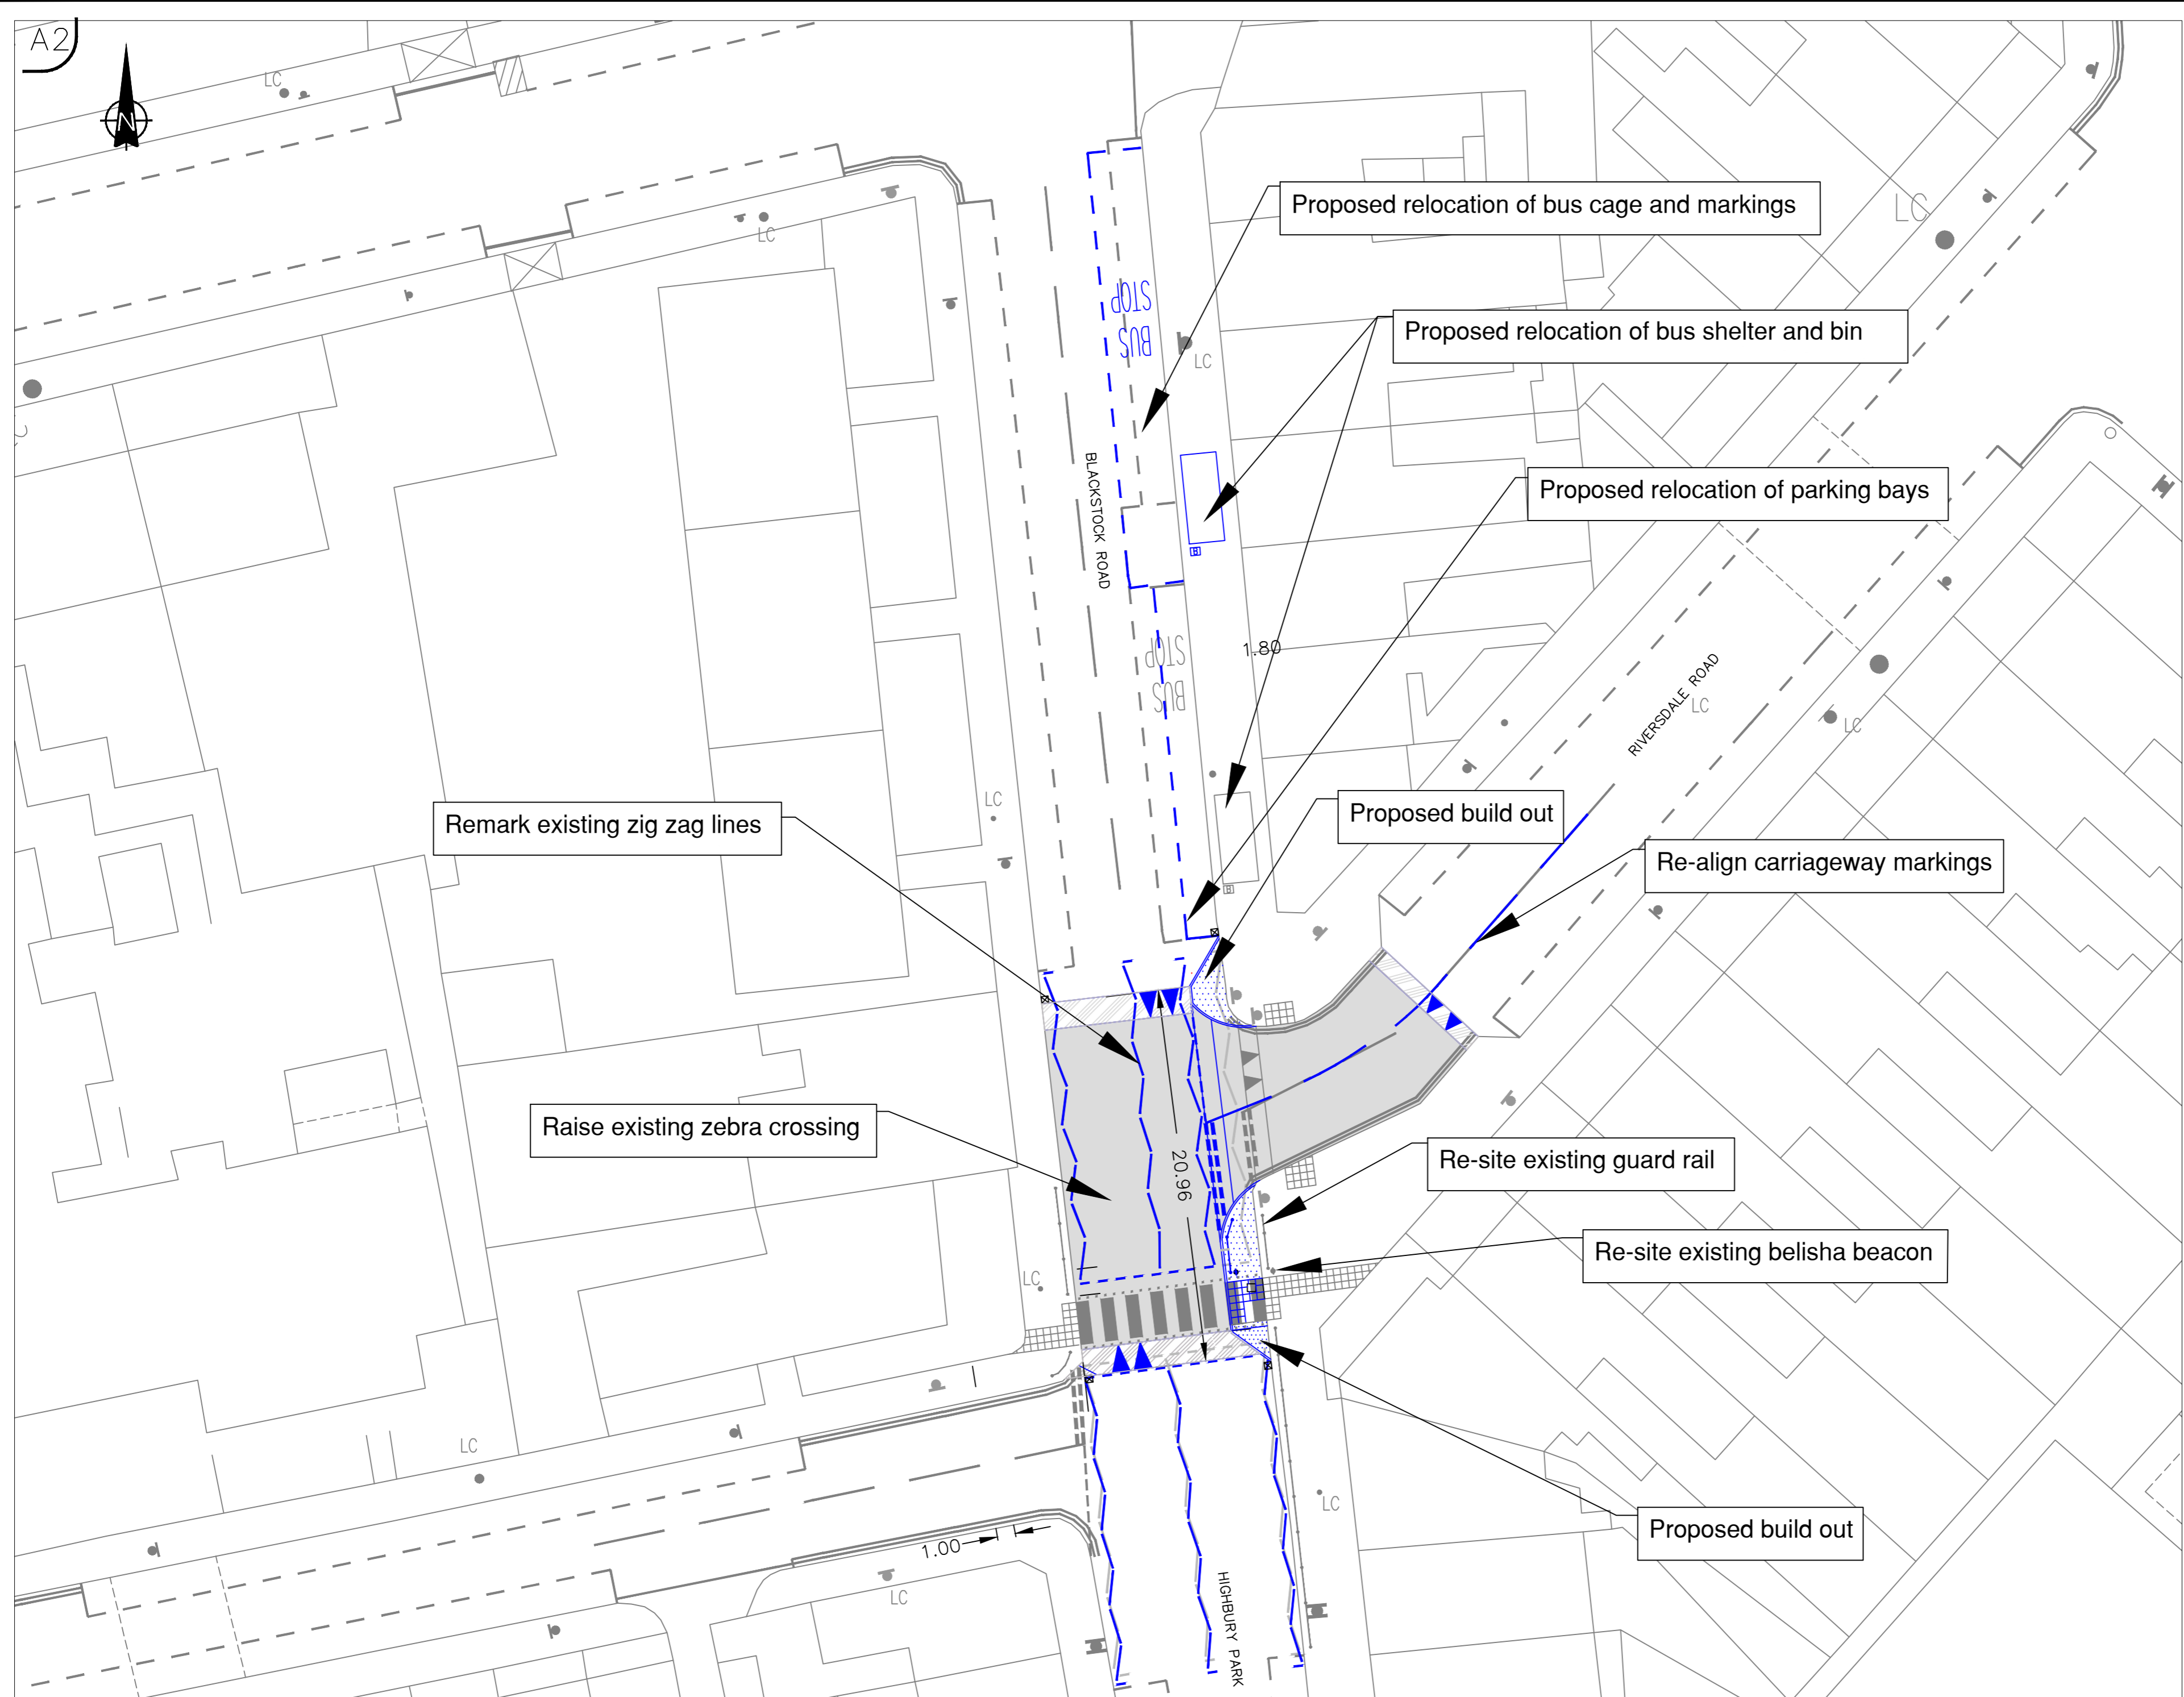

- KEY**
-  Existing
  -  Proposed
  -  Raised Table
  -  Ramps

**ISLINGTON**  
 Environment & Regeneration  
 Public Realm Service  
 Assistant Director of Street Management  
 Bram Kalnith  
 222 Upper Street, London, N1 1XR

Project: Highbury Park/Blackstock Road junction with Riversdale Road

Drawing: Consultation Plan

Scale	N.T.S.	Date	21-11-19
Designed	DH	Drawn	DH
Checked		Approved	

Drg. No.	Revision
DRG	REV